

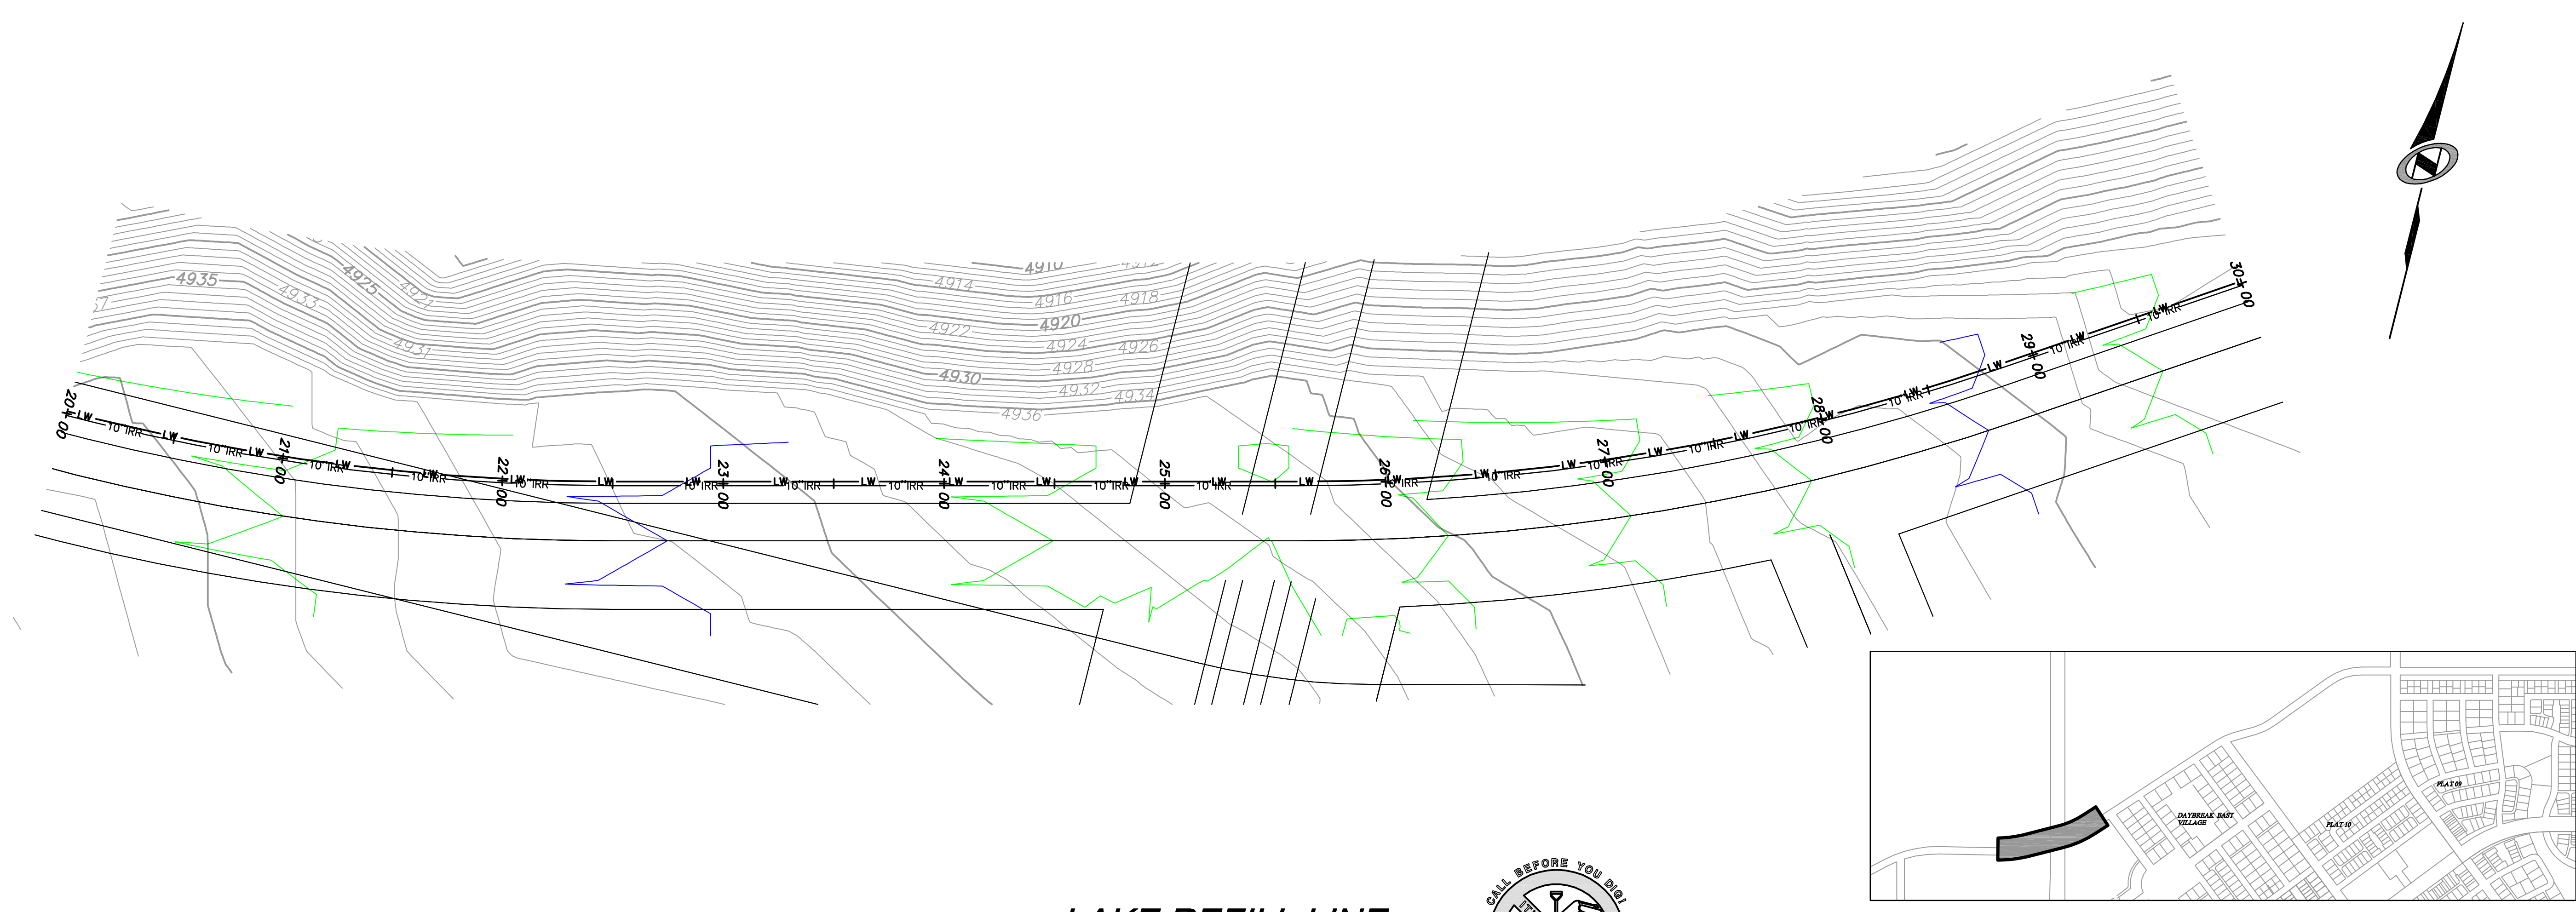
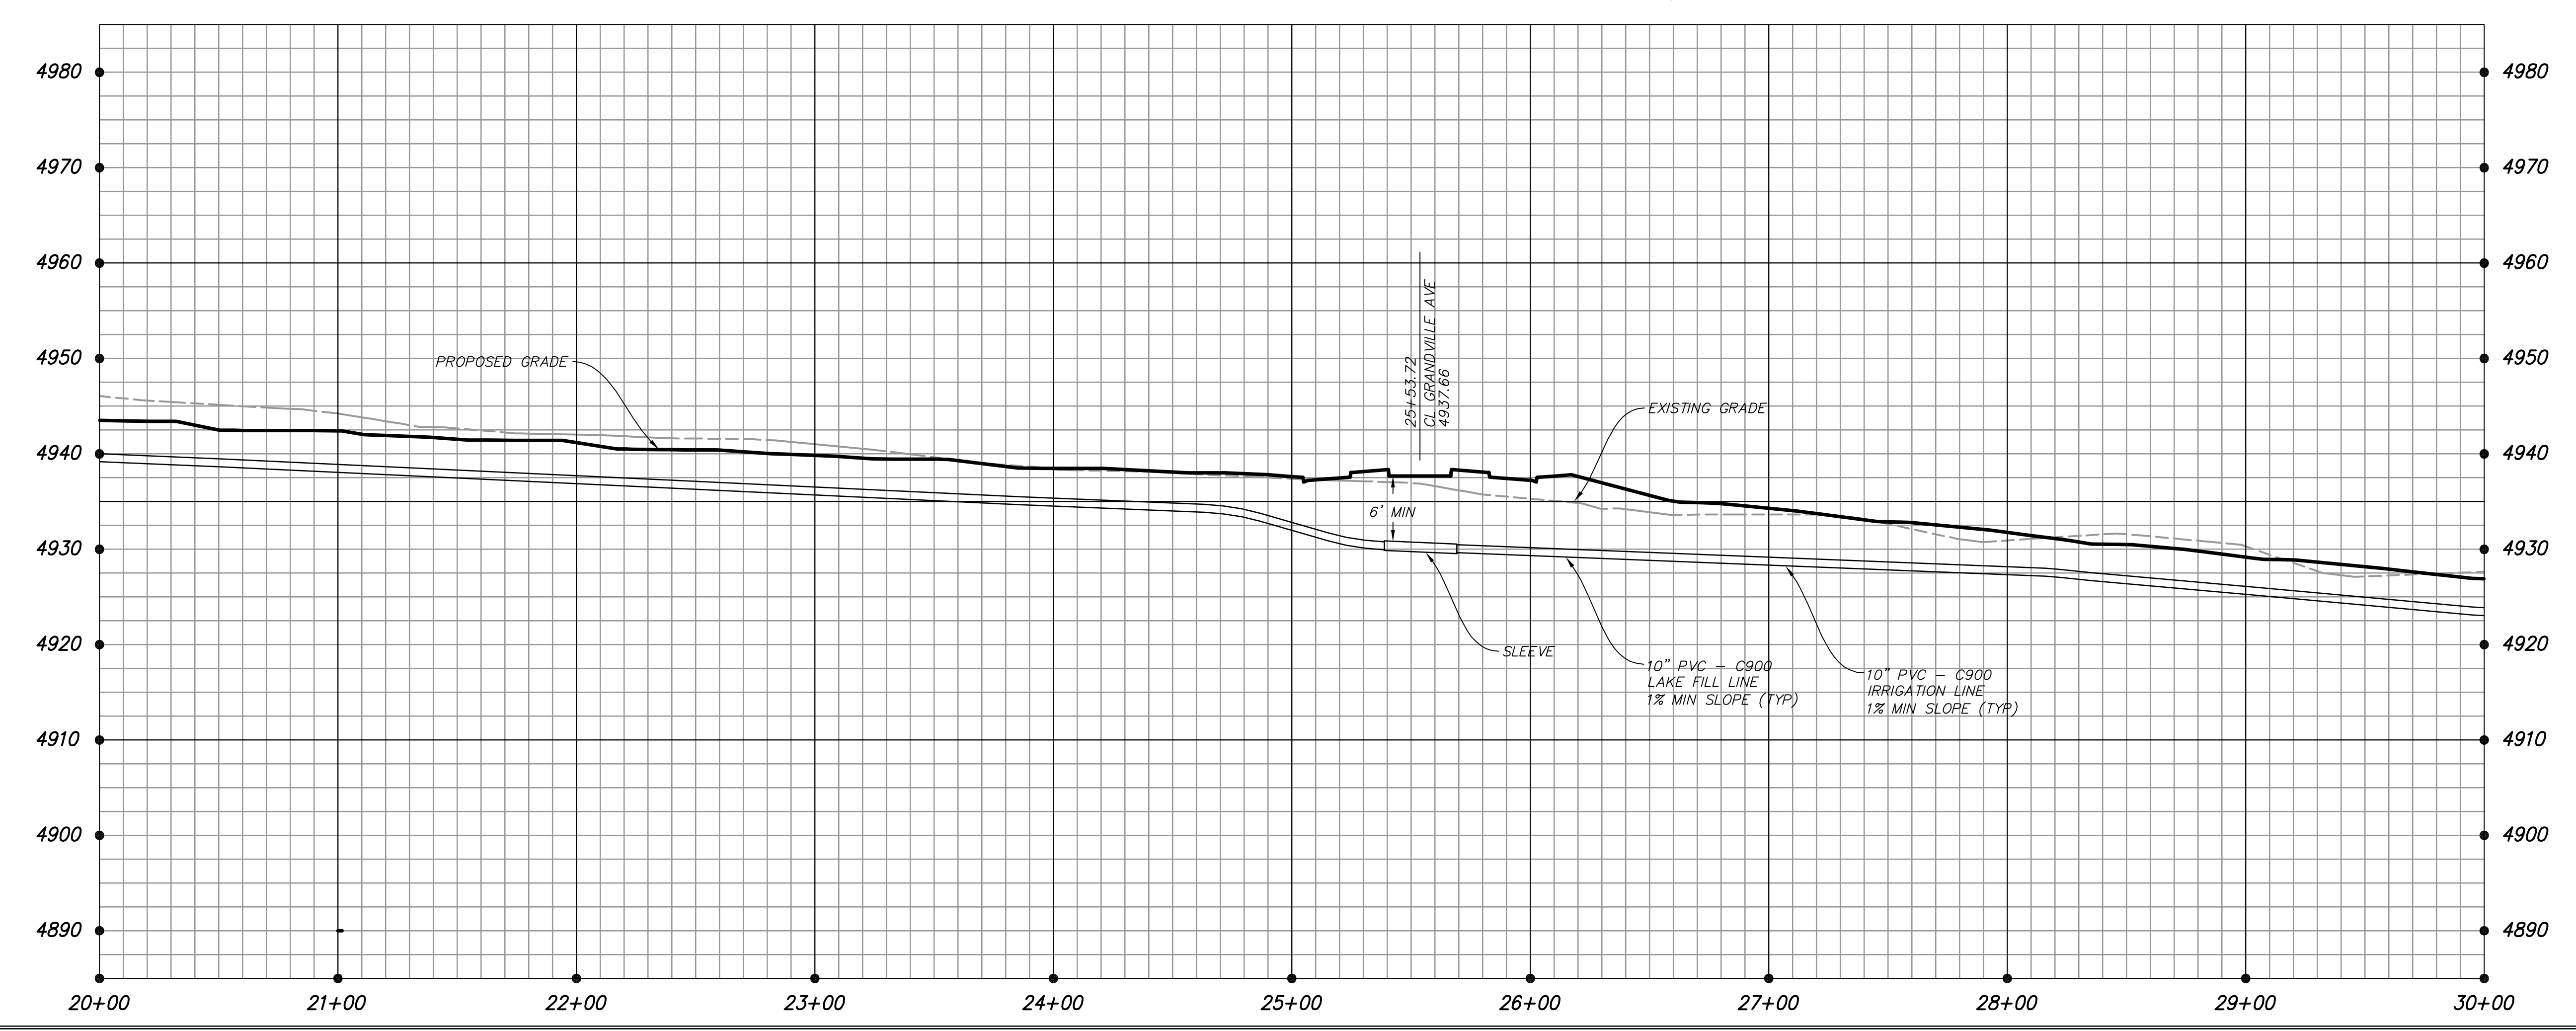
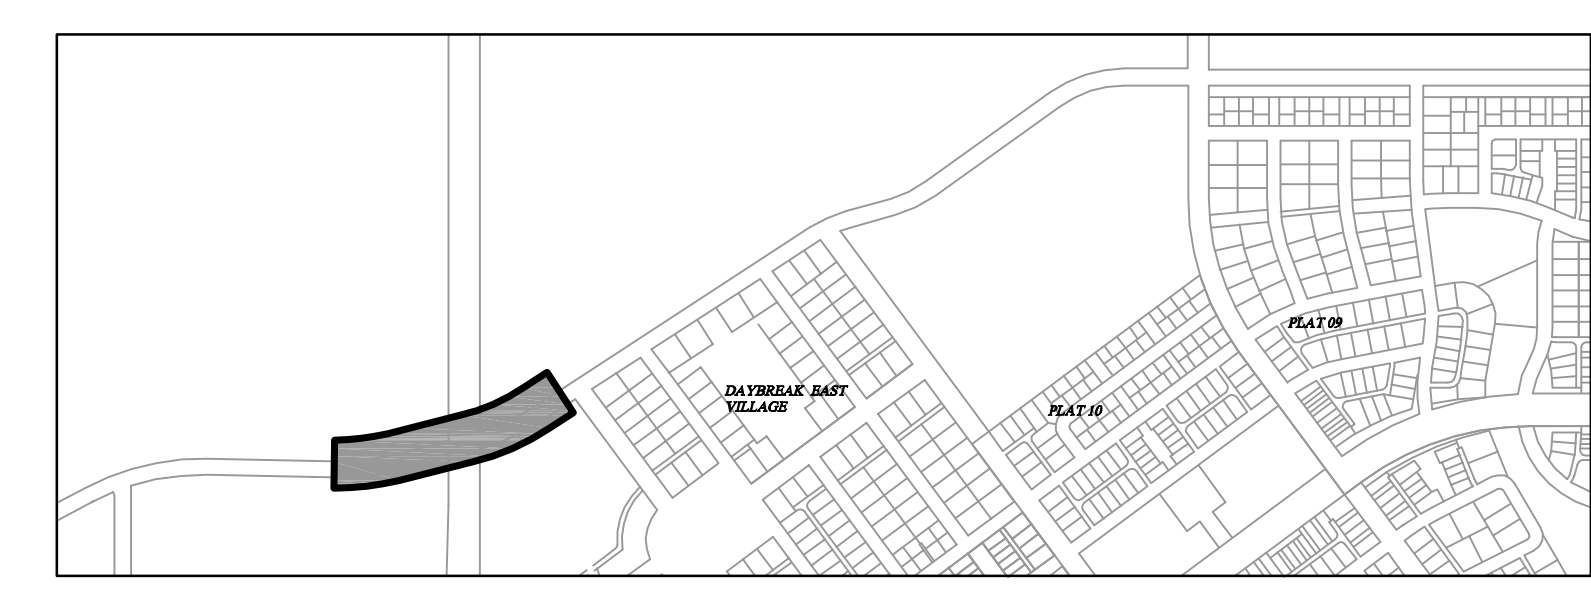


DATE: 11/29/09 TIME: 11:07:58 AM DRAWING NAME: P:\PROJECTS\SLB0153F9\SLB0153F9.DWG
 SERVER: S:\S1_SPACE PLOTTING NEW: NONE
 PLOT: S:\PLOT\SLB0153F9\SLB0153F9.PLOT ENGINEER: PROJ. MGR.: BAW

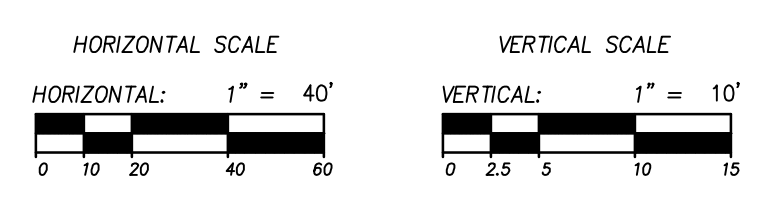

LAKE REFILL LINE
 STA: 20+00.00 TO 30+00.00

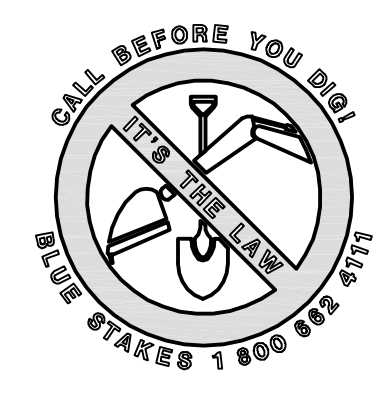


NO.	BY	DATE	SUBMITTALS

DAYBREAK PLAT 9
PLAN AND PROFILE
LAKE REFILL LINE

DATE SUBMITTED: AUG 29, 2007
 PREPARED FOR: KENNECOTT LAND CO.

NOTICE
 BEYOND ENGINEERING
 MURRAY, UT 84107
 WWW.NOTE.COM
 5217 SOUTH STATE STREET, SUITE 300
 801.743.1900 TEL. 801.743.0300 FAX



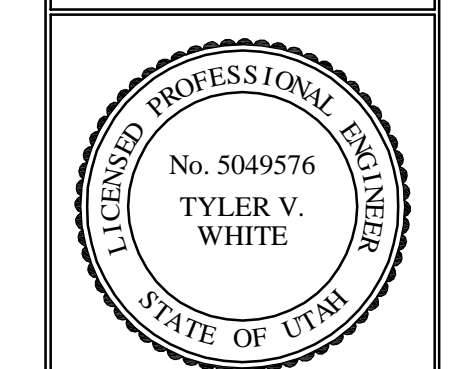


SOUTH JORDAN CITY	
CITY ENGINEER	DATE
DRAWING NUMBER	
UT-2	
SHEET NUMBER	
3	
OF	SHEETS
99	99
JOB NUMBER	
SLB0153F9	




The engineer preparing these plans will not be responsible for, or liable for, unauthorized changes to or uses of these plans, or for any damages or injuries that may result, and must be approved by the preparer of these plans.

CAUTION

DATE: 11/2/09 TIME: 11:12:23 AM DRAWING NAME: PDEP10103
 SERVER: S:\S1_SPACE_PLOTTING_NEW NONE
 PAK: S:\S10\3\000\1\0\LAKE_FILL_ENG.DWG PROJ. MGR: BAM

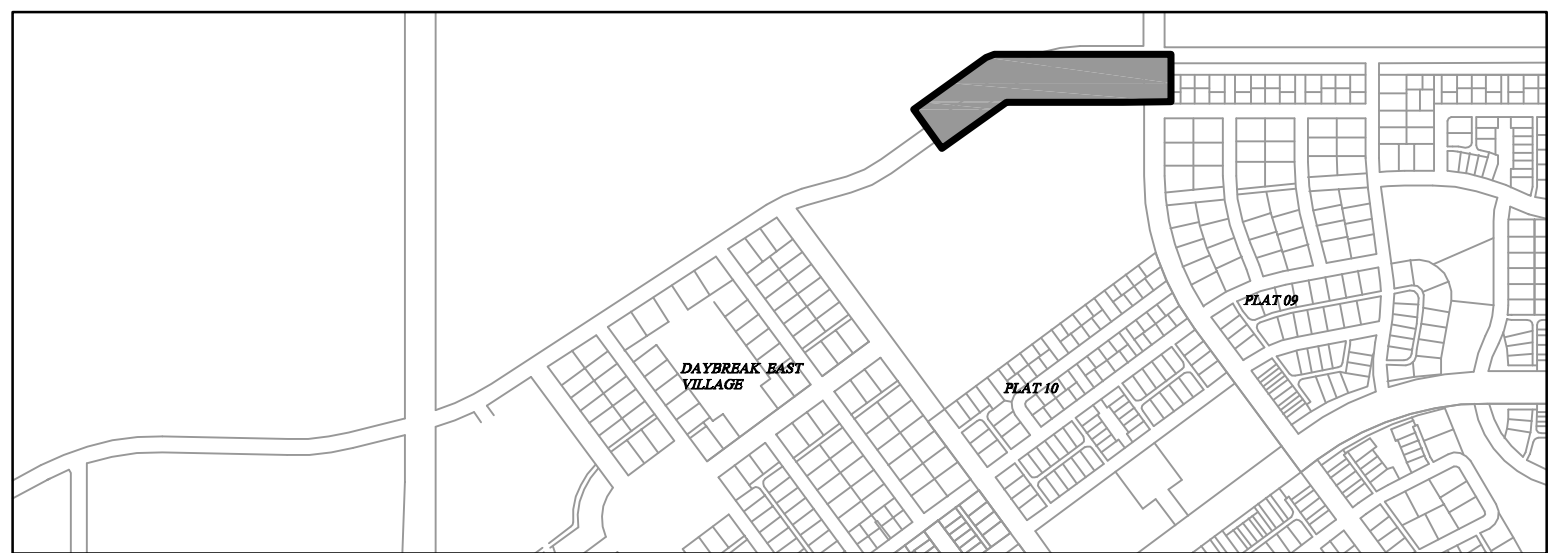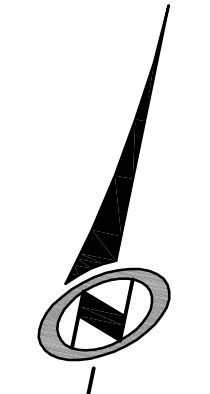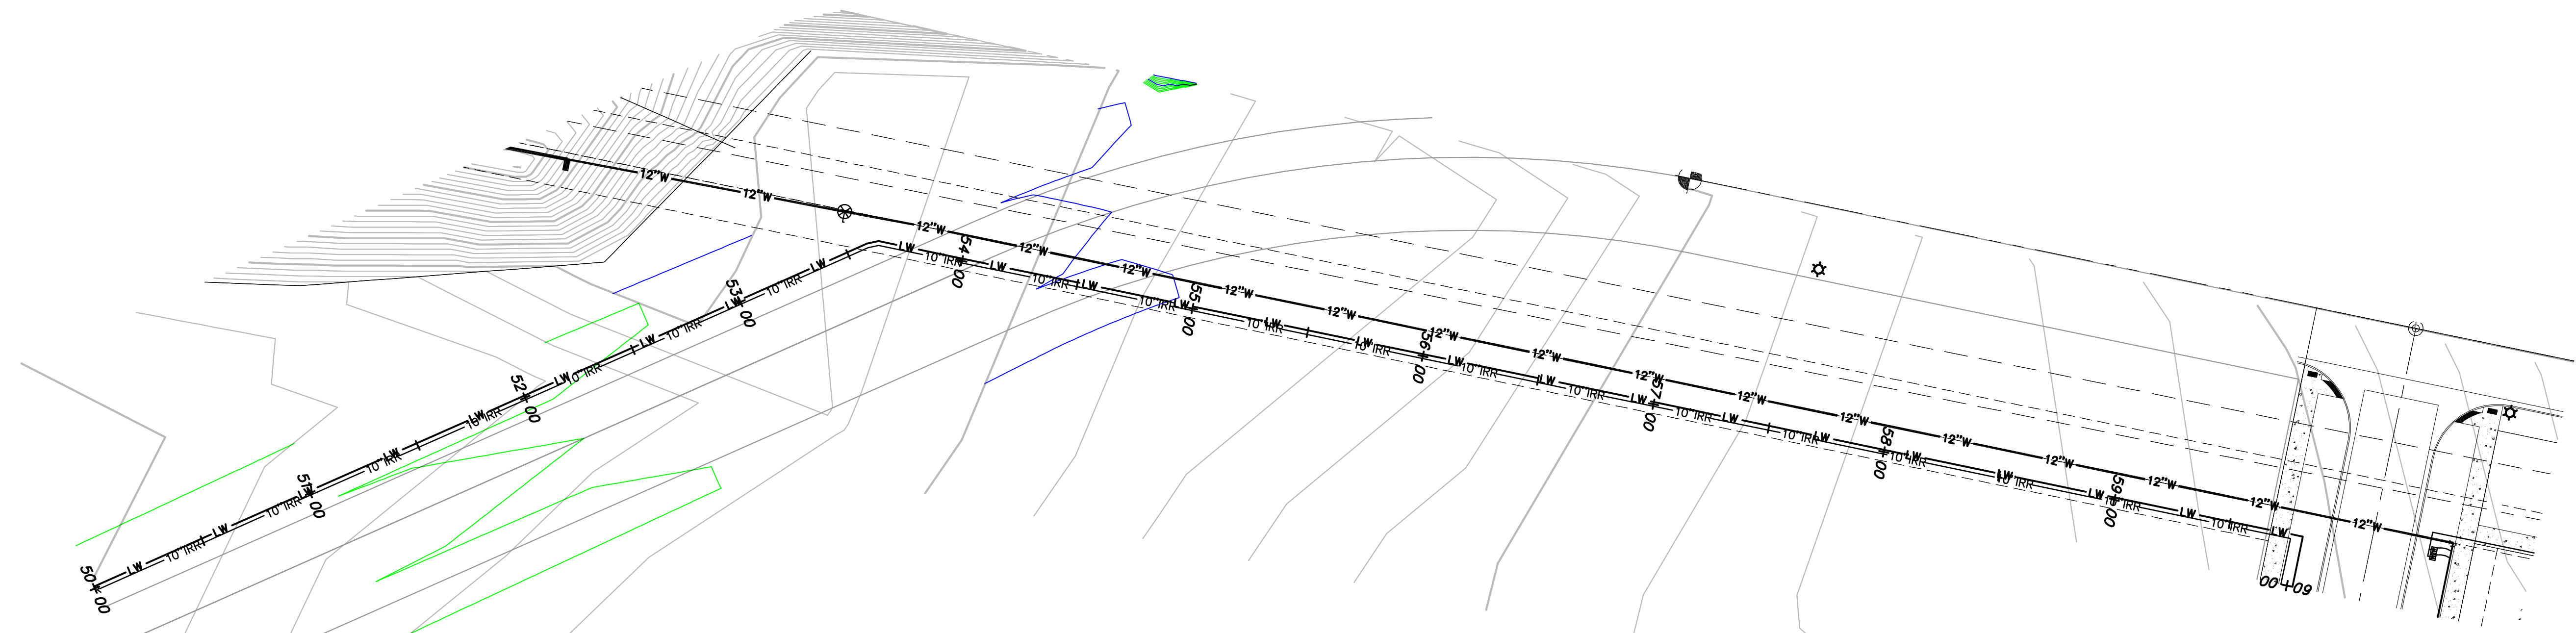

LAKE REFILL LINE
 STA: 50+00.00 TO 60+00.00

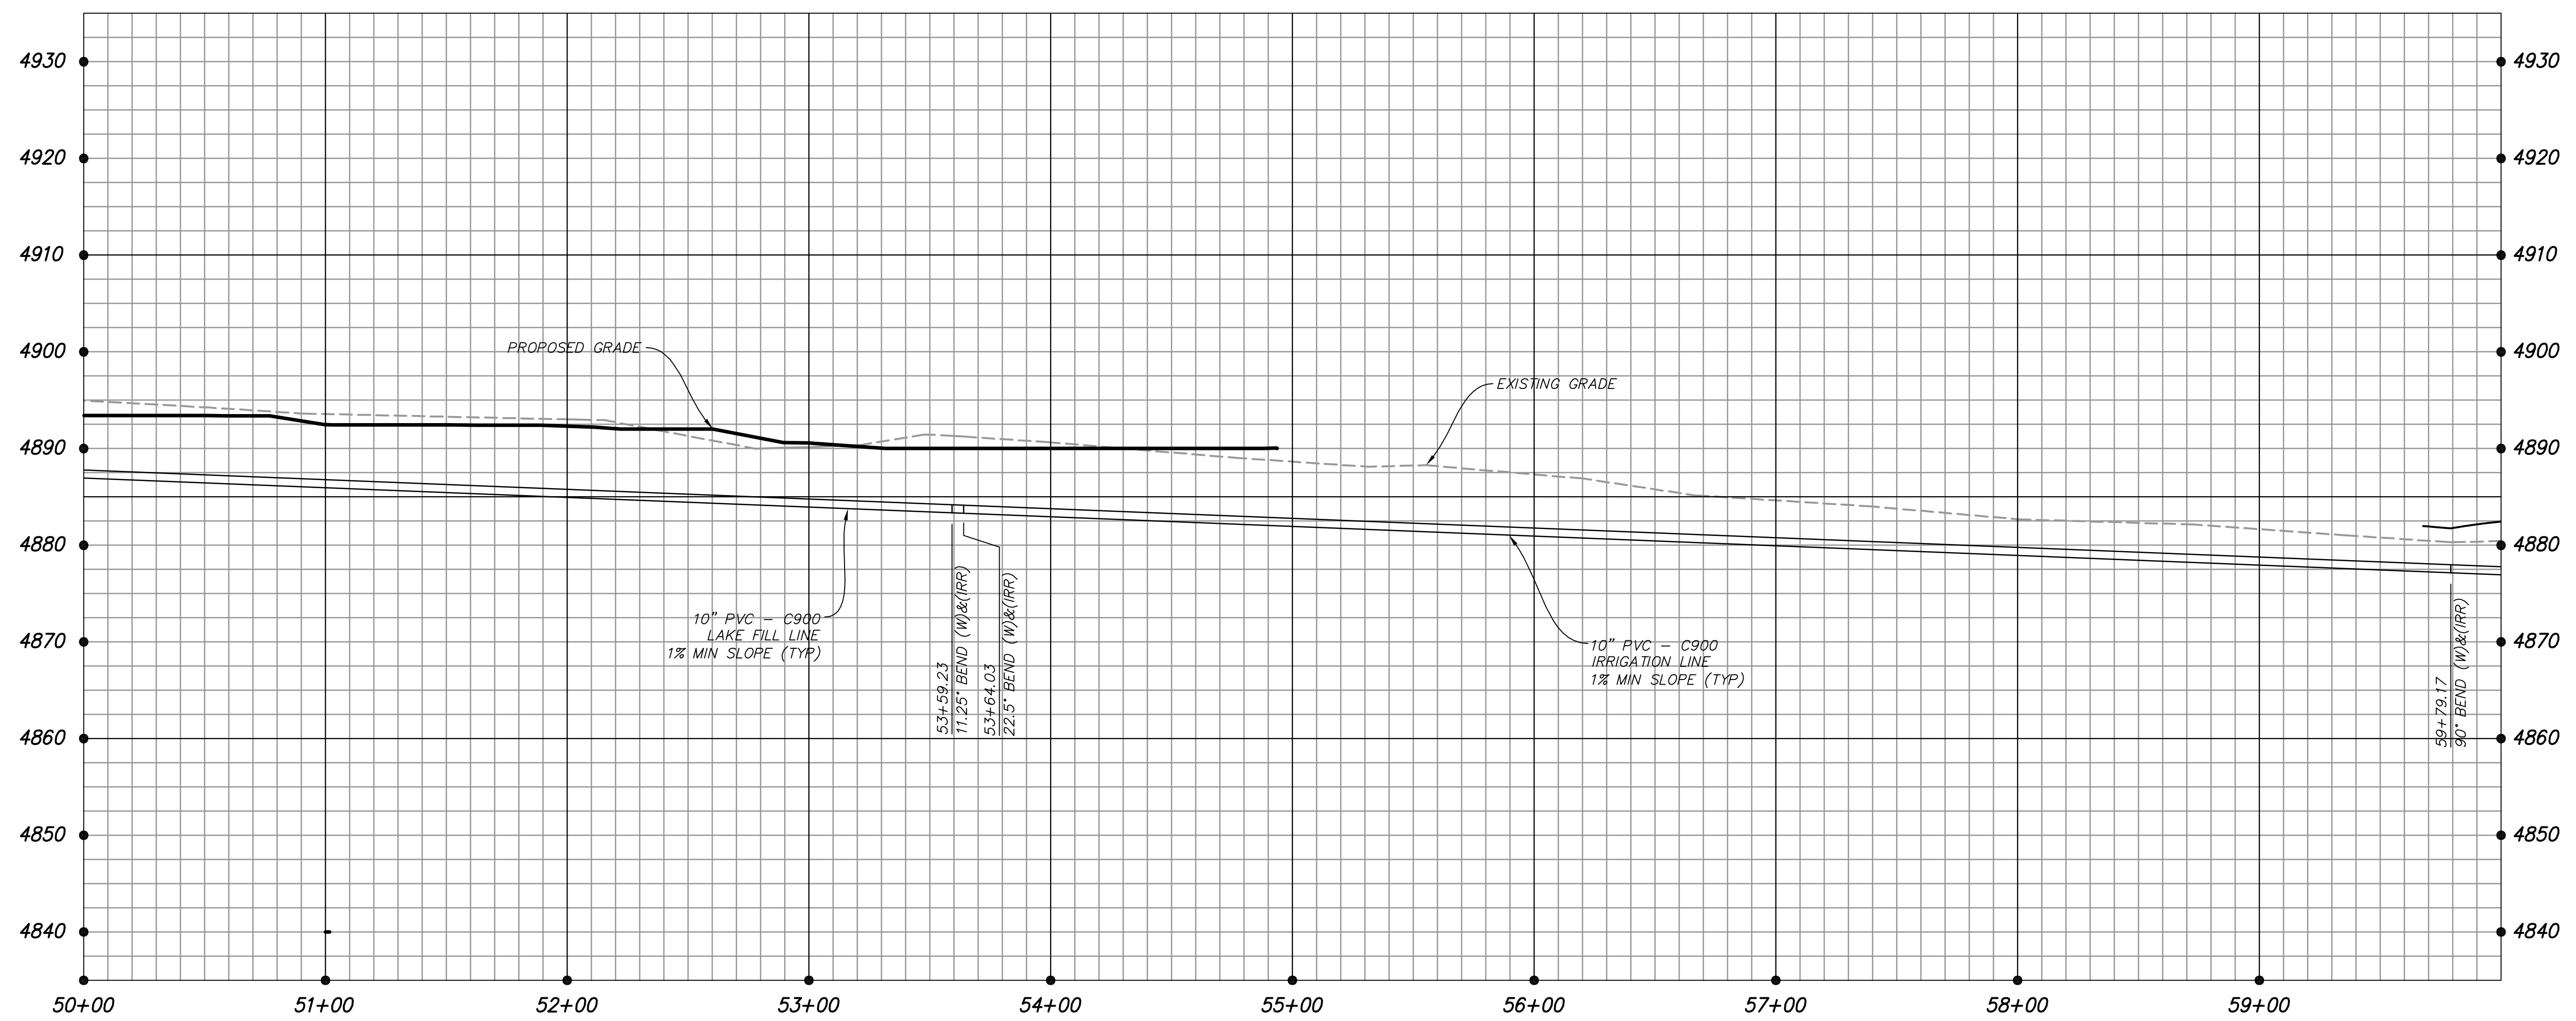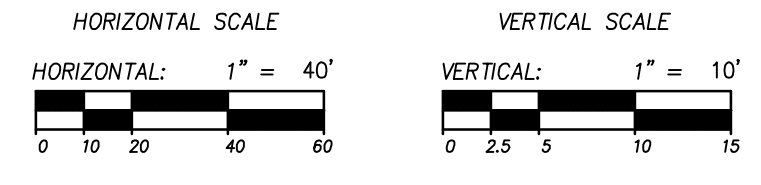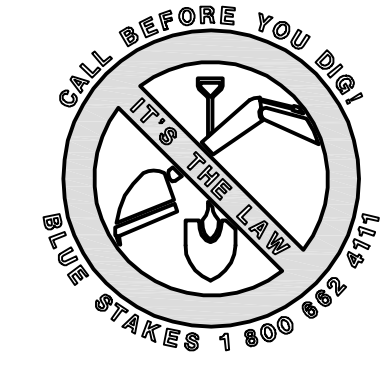


DAYBREAK PLAT 9
 PLAN AND PROFILE
 LAKE REFILL LINE

DATE SUBMITTED: AUG 29, 2007


PREPARED FOR: KENNECOTT LAND CO.

NOTICE
 BEYOND ENGINEERING
 MURRAY, UT 84107
 WWW.NOTE.COM
 5217 SOUTH STATE STREET, SUITE 300
 801.743.1900 TEL. 801.743.0300 FAX

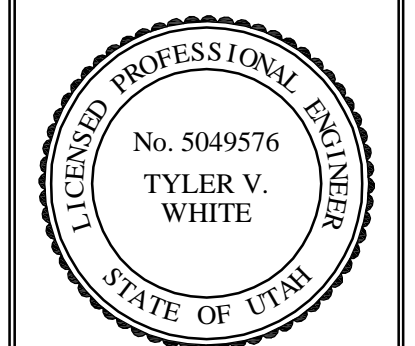


SOUTH JORDAN CITY	
CITY ENGINEER	DATE
DRAWING NUMBER	
UT-5	
SHEET NUMBER	
6	
OF	SHEETS
JOB NUMBER	
SLB0153F9	

CAUTION
 The engineer preparing these plans will not be responsible for, or liable for, unauthorized changes to or uses of these plans, and must be approved by the preparer of these plans.

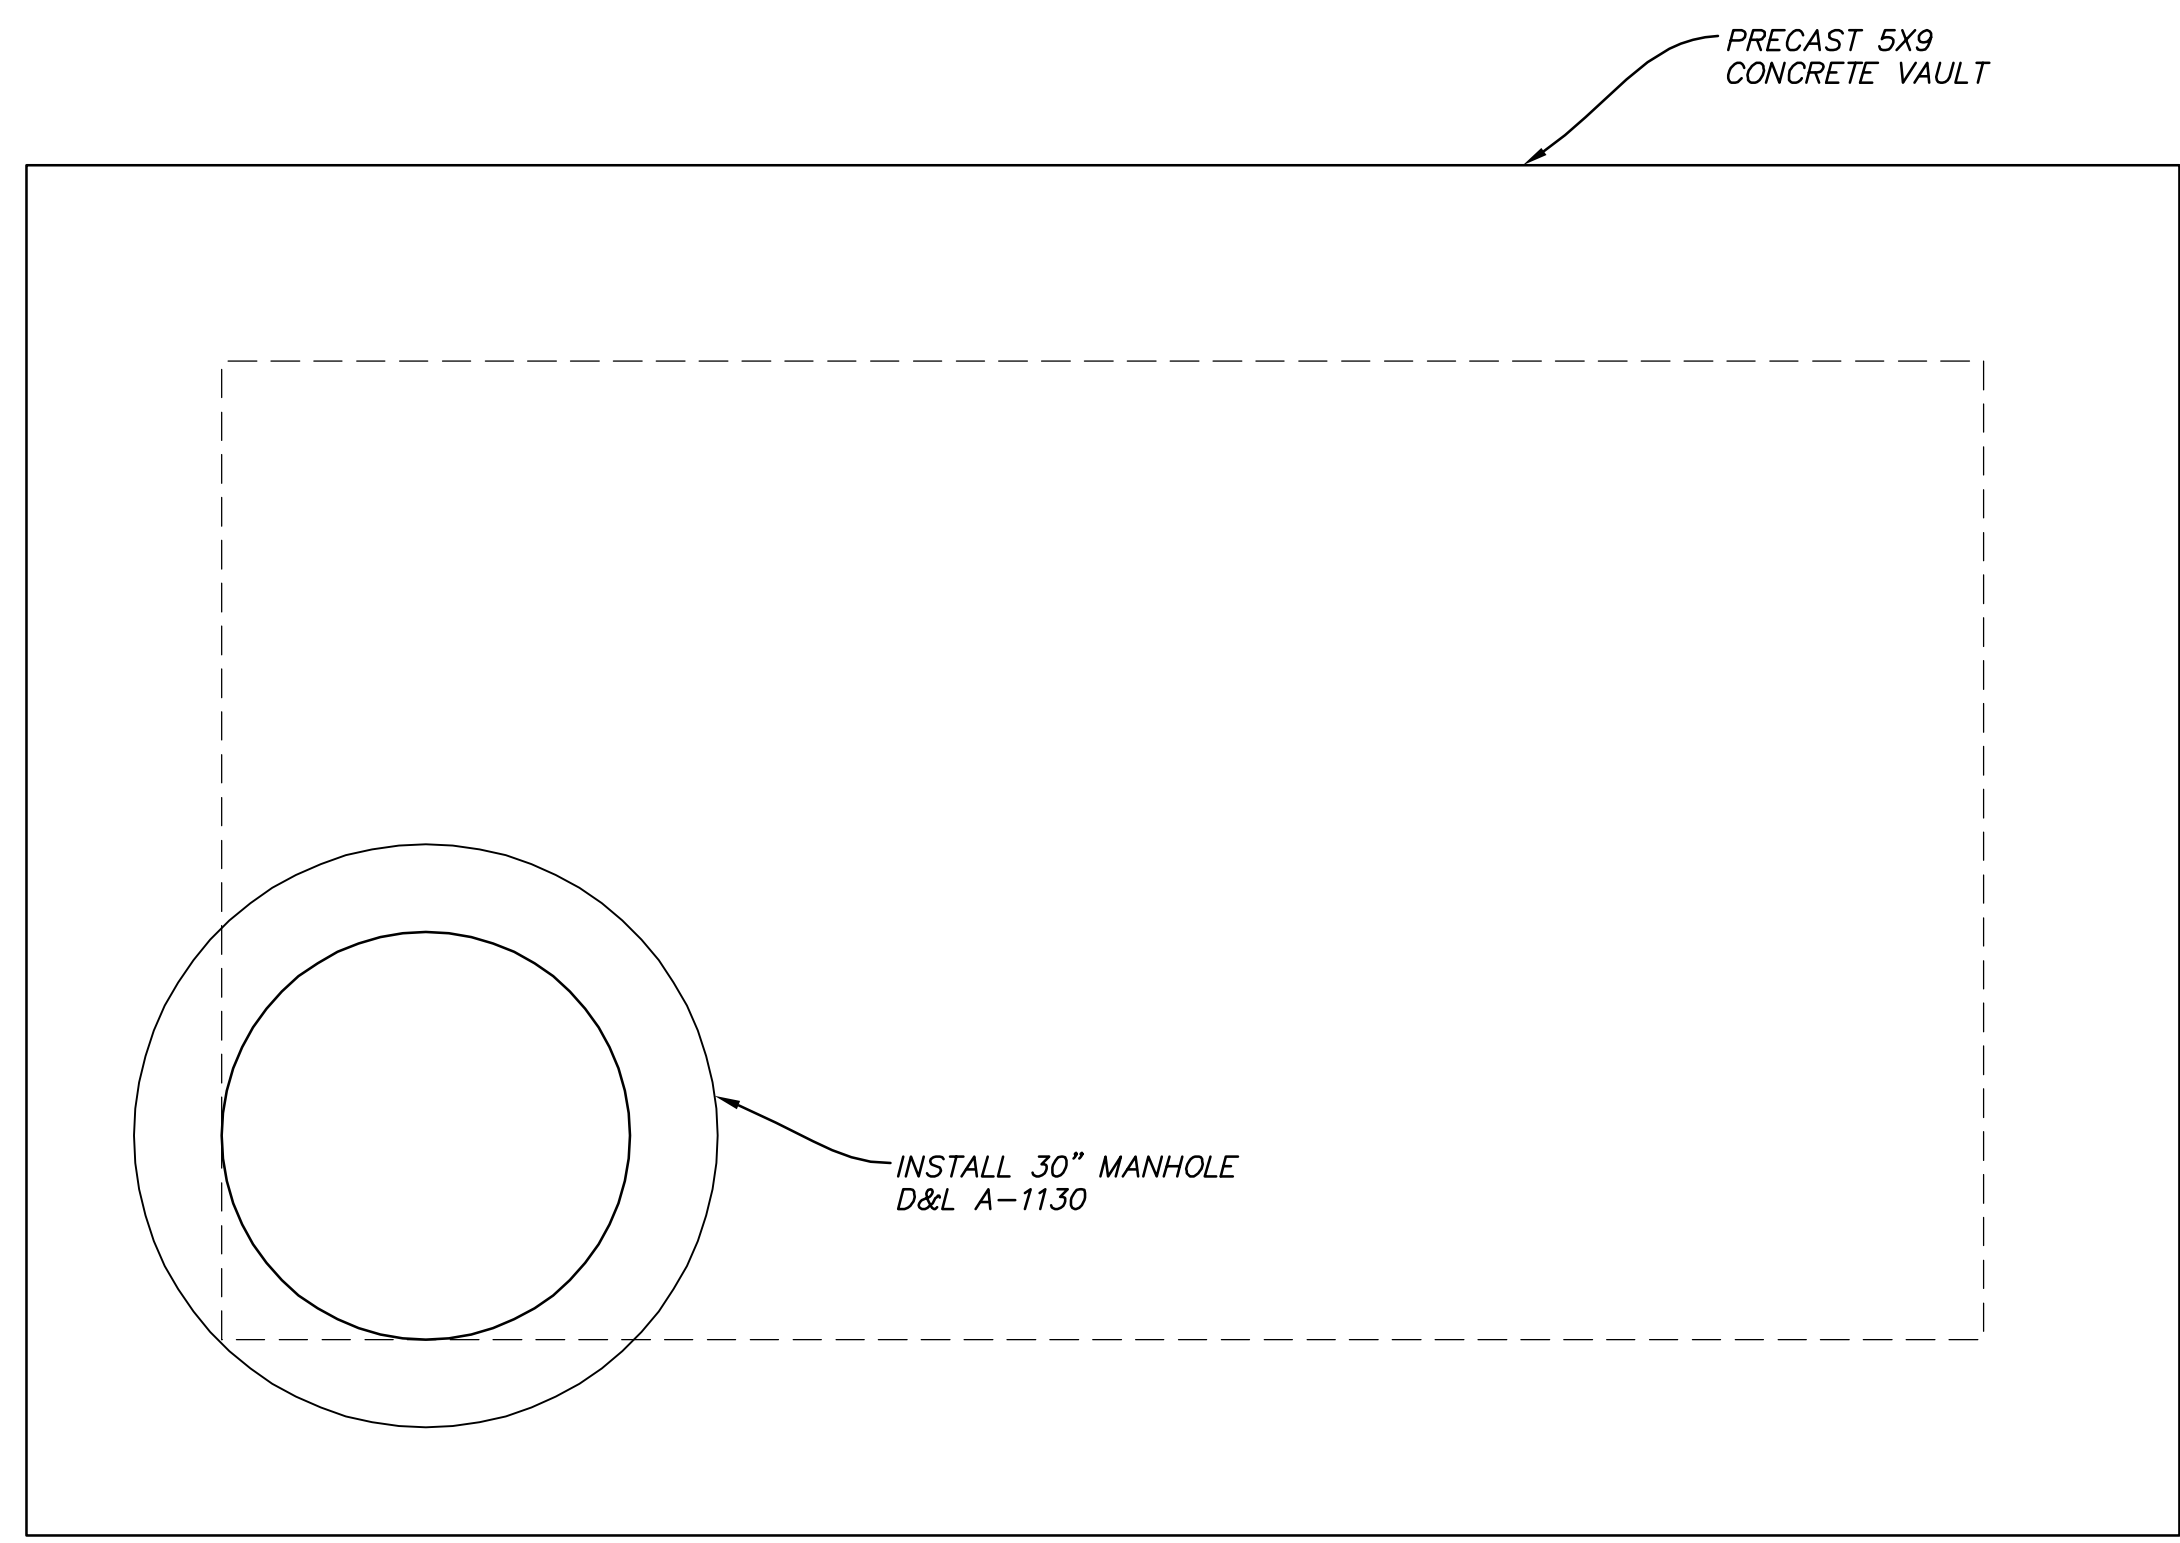


A
 IRRIGATION PRV VAULT LID
 SCALE: 1"=1'

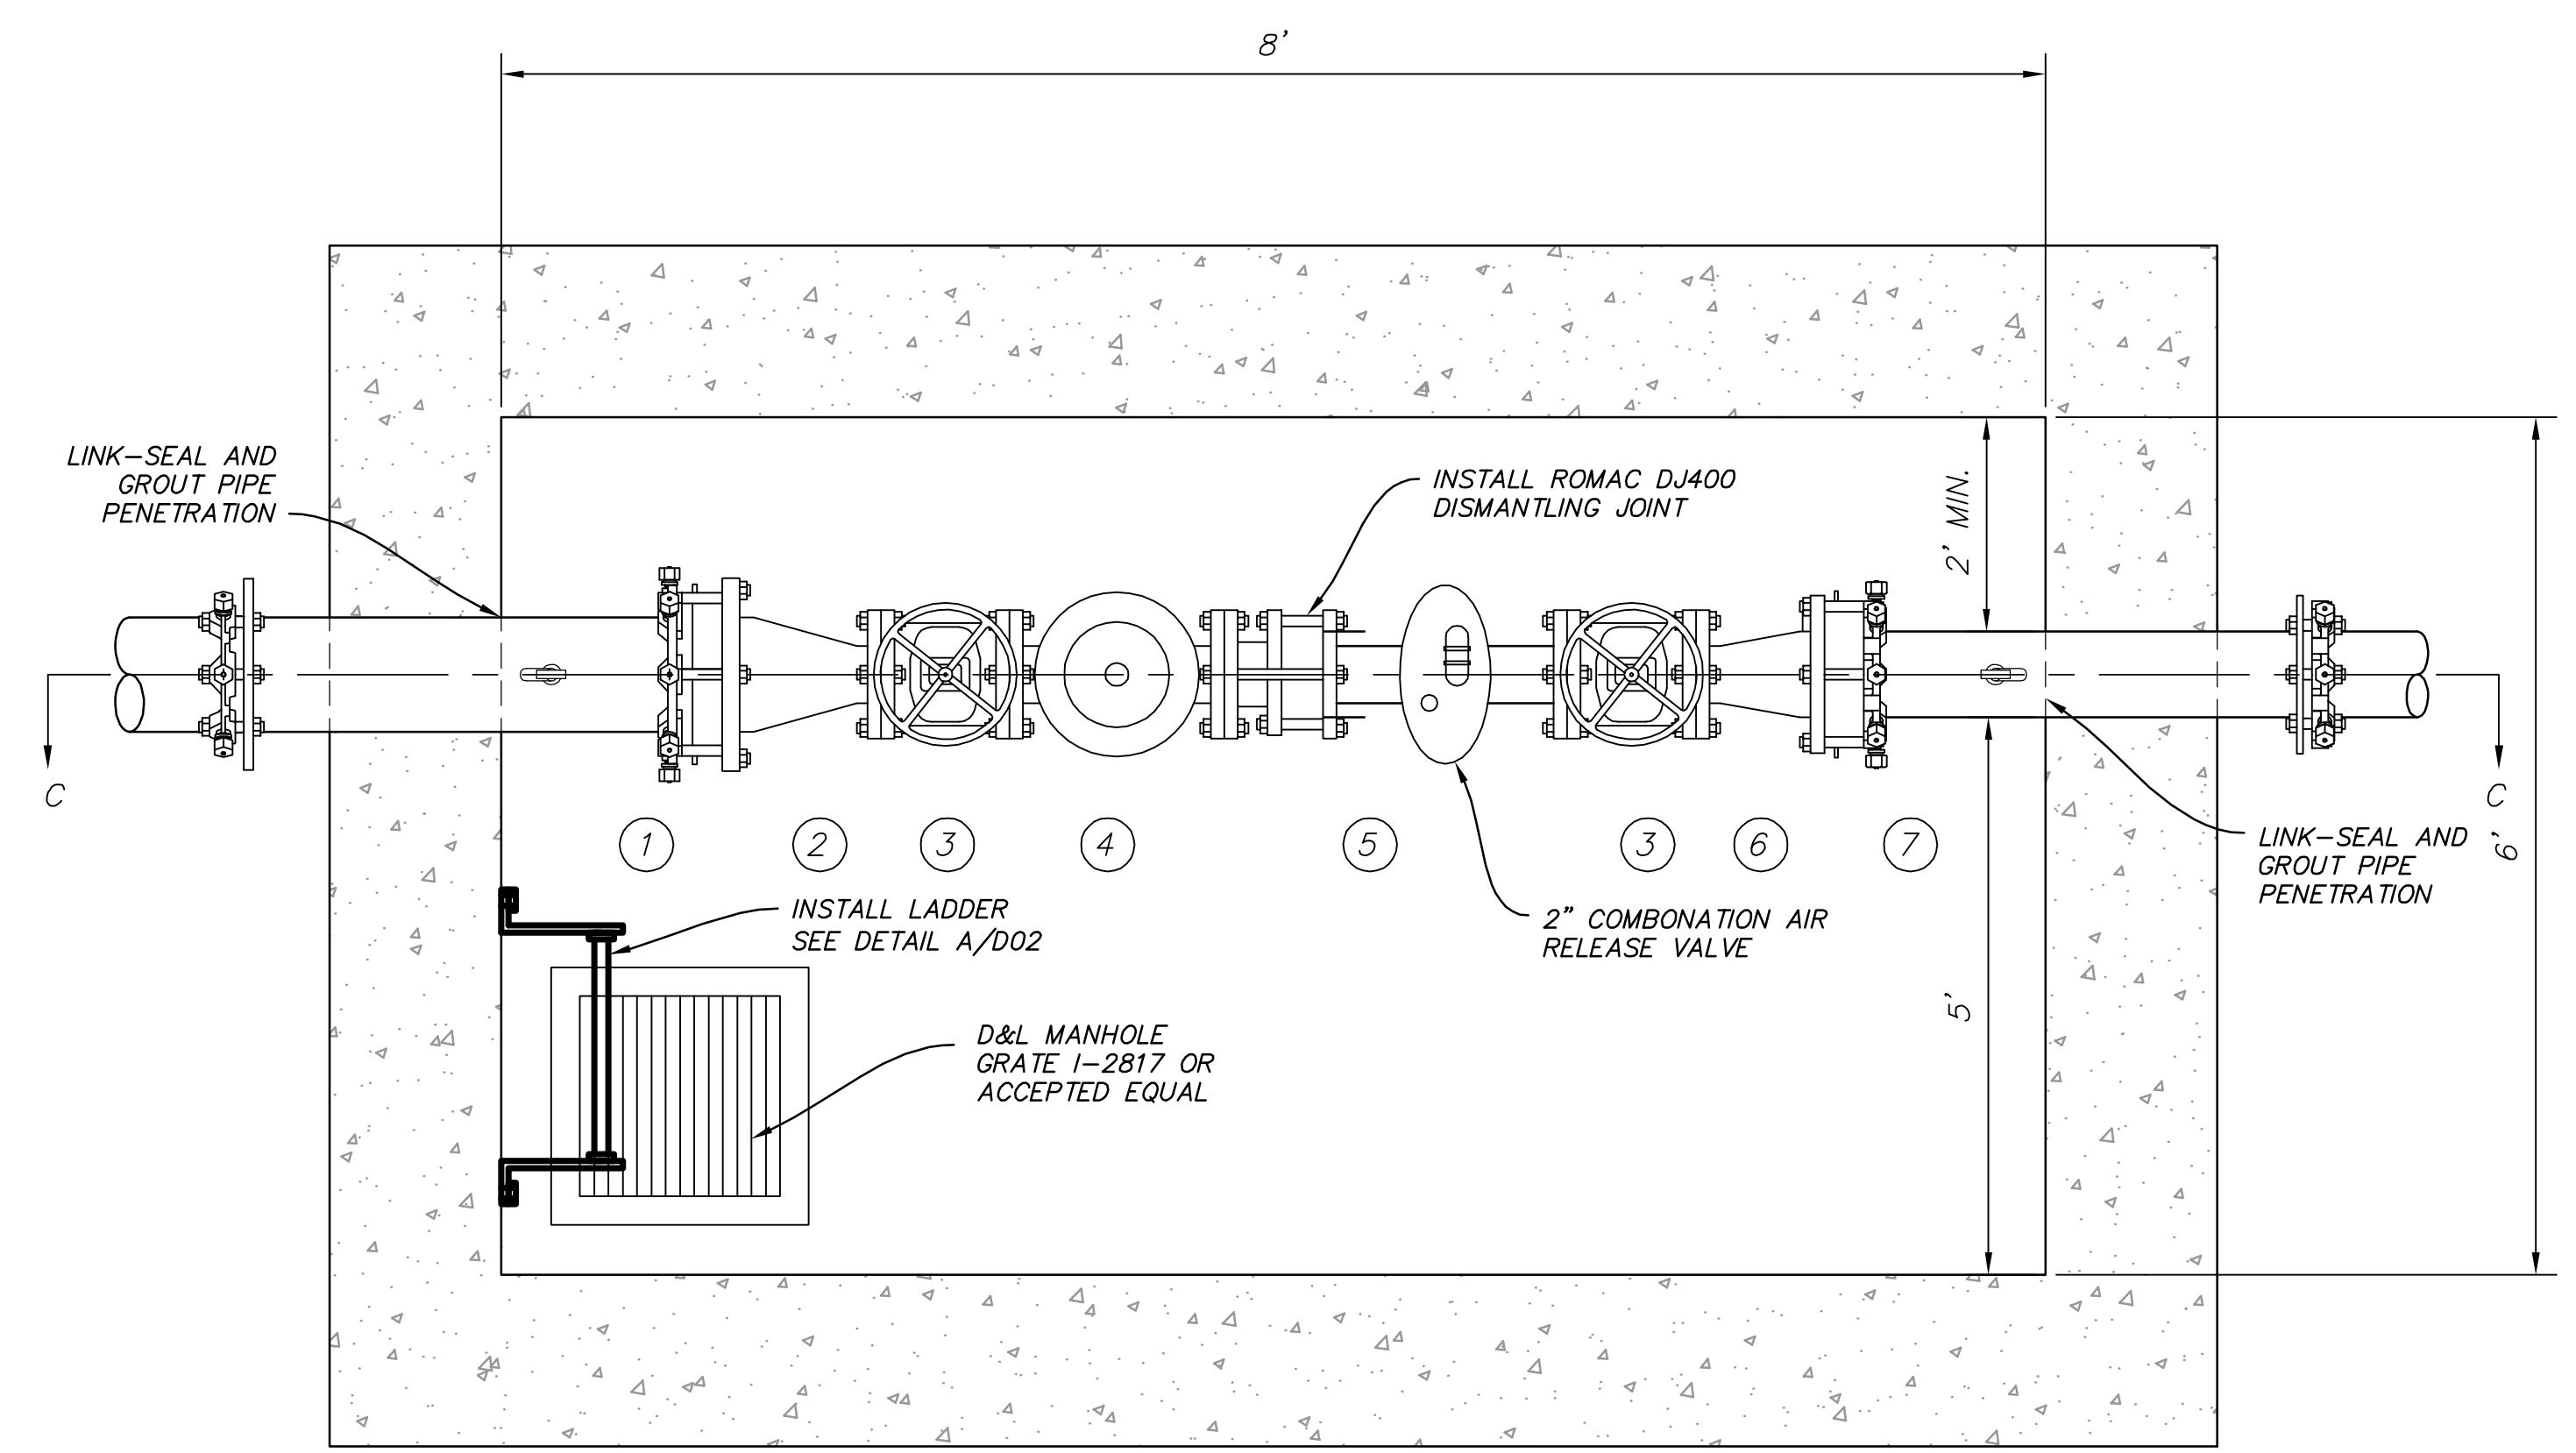

B
 IRRIGATION PRV VAULT - PLAN VIEW
 SCALE: NTS

ITEM	DESCRIPTION	SIZE (in)	LENGTH (in)	GENERAL NOTES
1	INLET	10	14	INSTALL C-900 2100 MEGAFLANGE FLANGE ADAPTER
2	REDUCER	10x6	11	INSTALL DIP CLASS 50 (FLXFL)
3	GATE VALVE	6	9	CLASS 150 (FLXFL) WEDGE TYPE, RESILIENT-SEAT, EPOXY COATED
4	PRV	6	15	MODEL 90-01-D, GLOBE, CLASS 150, FLXFL, ADJUSTMENT RANGE 30-300, WITH CHECK VALVE
5	SPOOL	6	24	CLASS 50 DIP (FLXPL), INSTALL ROMAC DJ400 DISMANTLING JOINT, FIELD VERIFY LENGTH
6	REDUCER	10x6	9	INSTALL DIP CLASS 50 (FLXFL)
7	OUTLET	10	14	INSTALL C-900 2100 MEGAFLANGE FLANGE ADAPTER

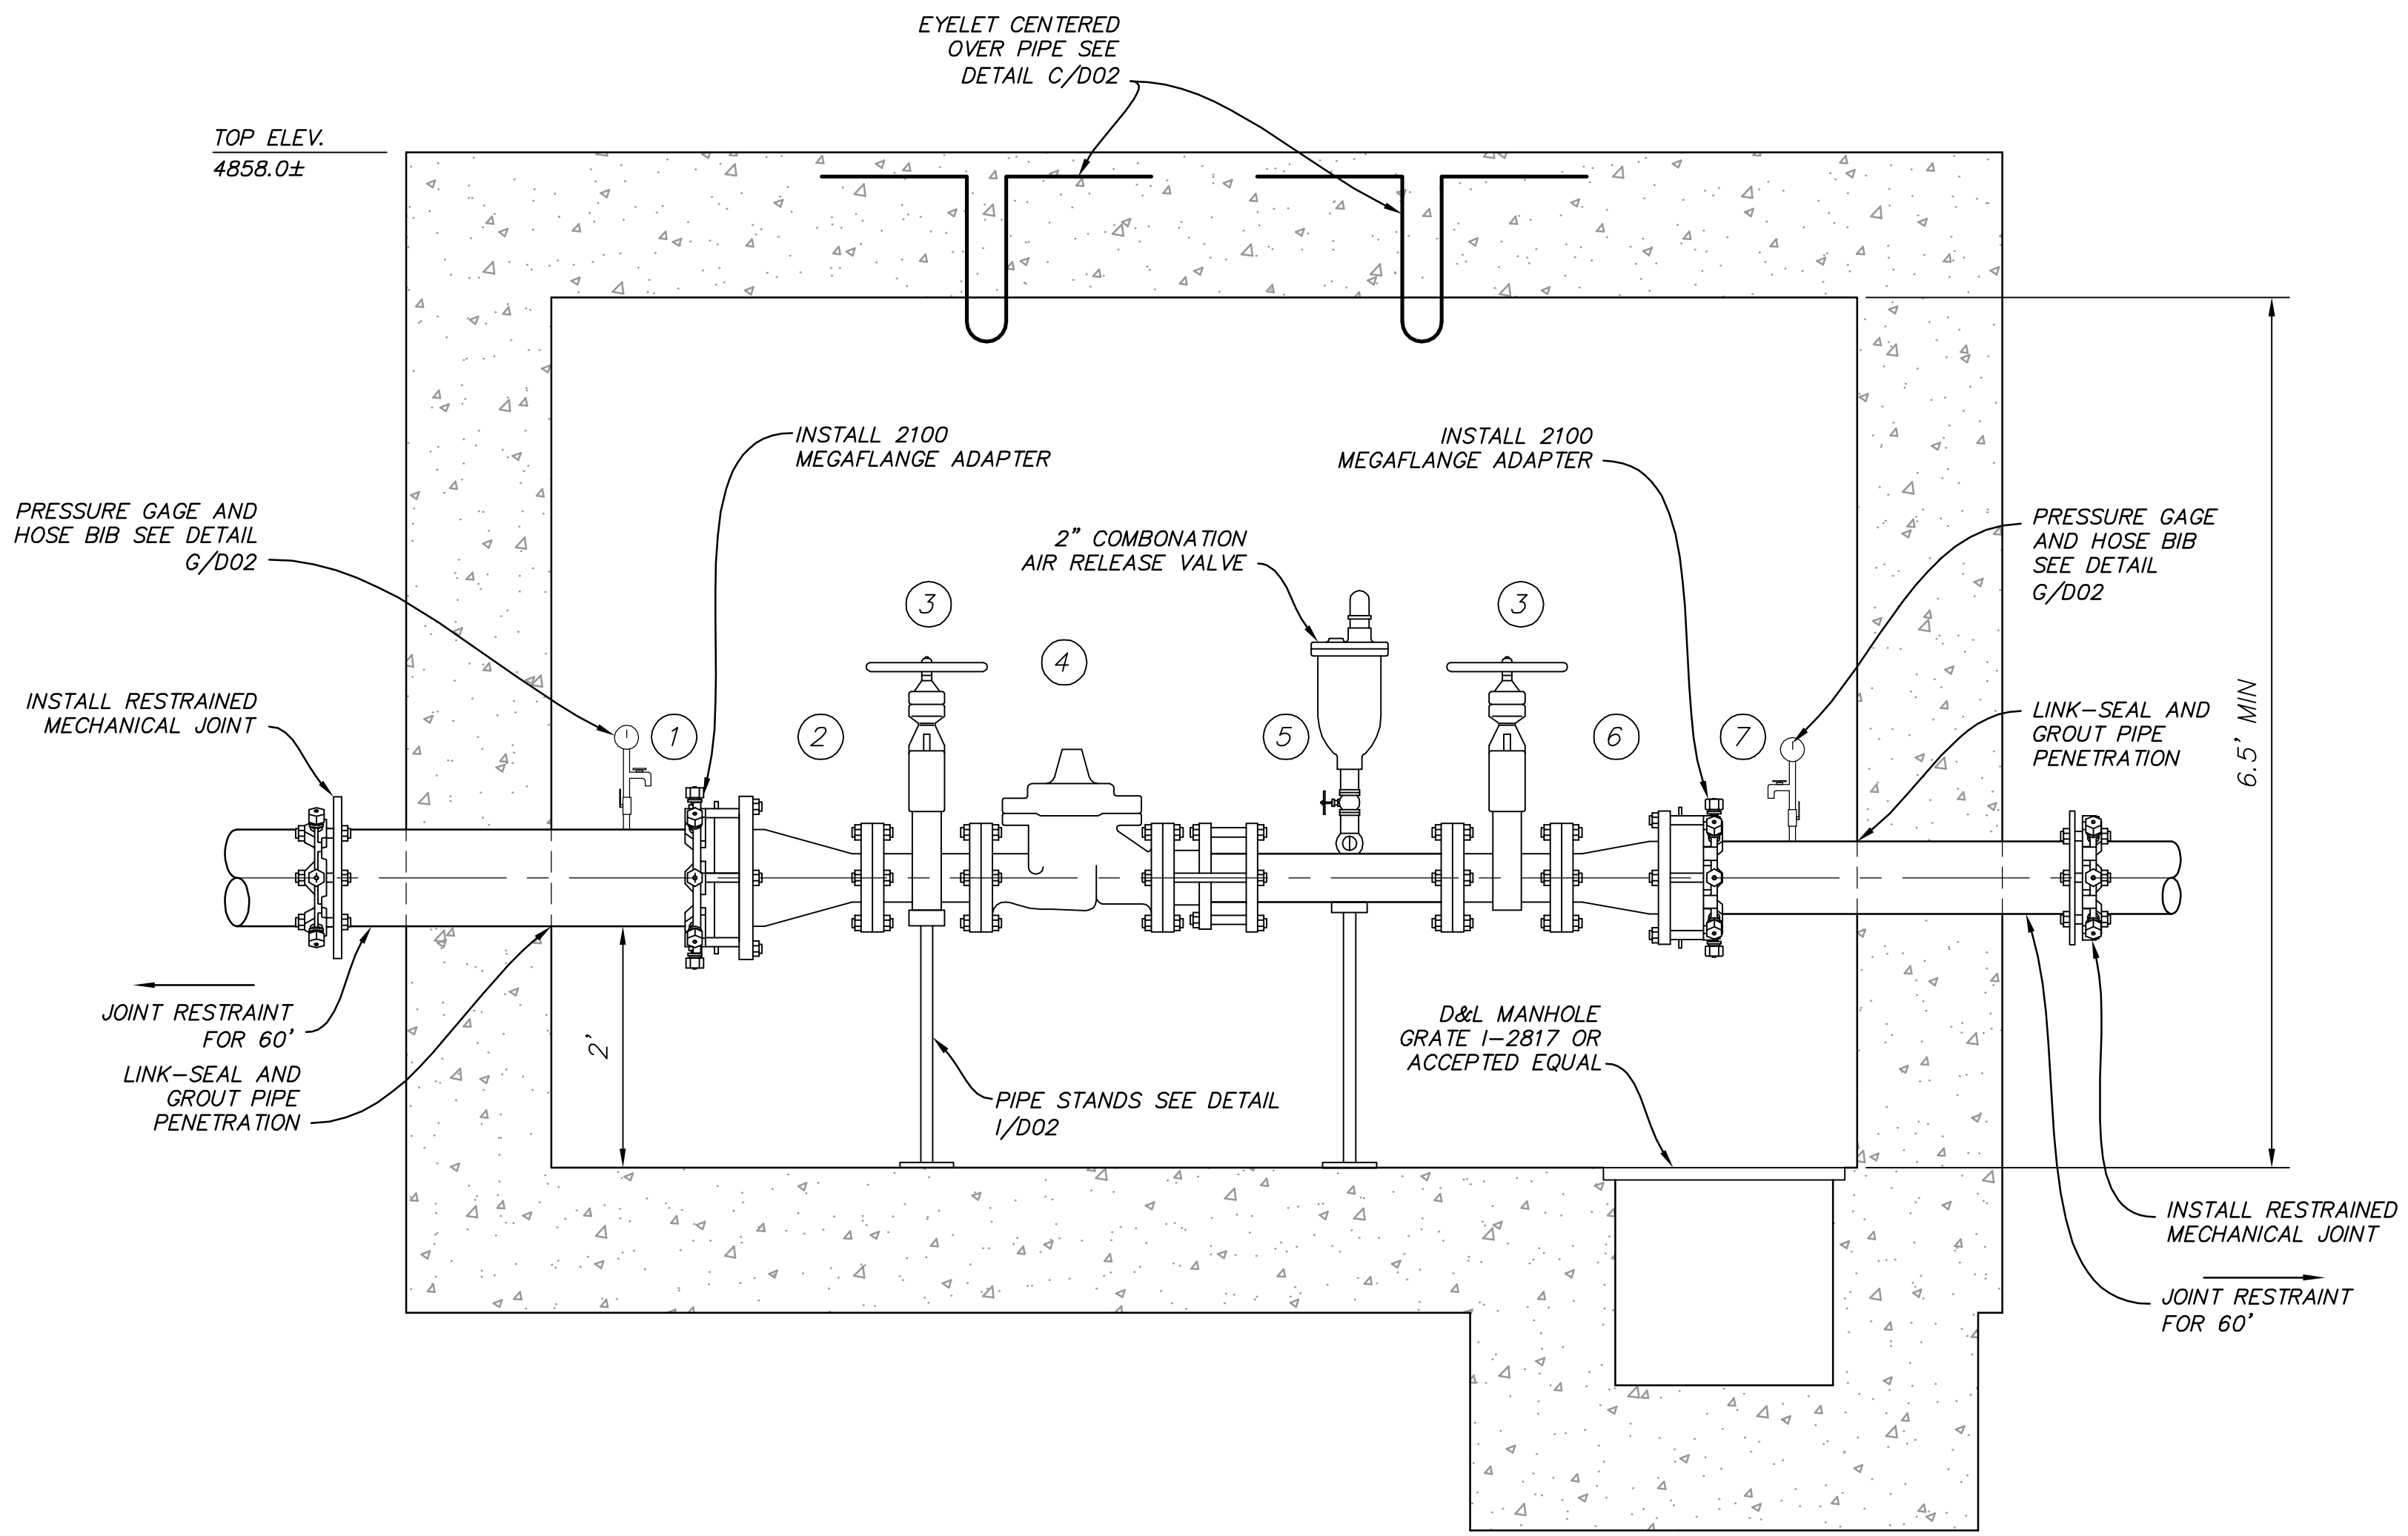

C-C
 IRRIGATION PRV VAULT - SECTION A-A
 SCALE: NTS

DAYBREAK PLAT 9
 IRRIGATION VAULT DETAILS

PREPARED FOR: KENNECOTT LAND CO. DATE SUBMITTED: AUG 29, 2007


NOTE
 BEYOND ENGINEERING
 MURRAY, UT 84407
 WWW.NOTE.COM
 527 SOUTH STATE STREET, SUITE 900
 801743.1300 TEL 801743.0300 FAX

LICENSED PROFESSIONAL ENGINEER
 No. 5049576
 TYLER V. WHITE
 STATE OF UTAH

SOUTH JORDAN CITY
 CITY ENGINEER DATE
 DRAWING NUMBER
D01
 SHEET NUMBER
8
 OF 99 SHEETS
 JOB NUMBER
SLB0153F9

NO.	BY	DATE	SUBMITTALS


CAUTION
 The engineer preparing these plans will not be responsible for or liable for any unauthorized changes to or use of these plans. Any unauthorized changes to or use of these plans and must be approved by the preparer of these plans.

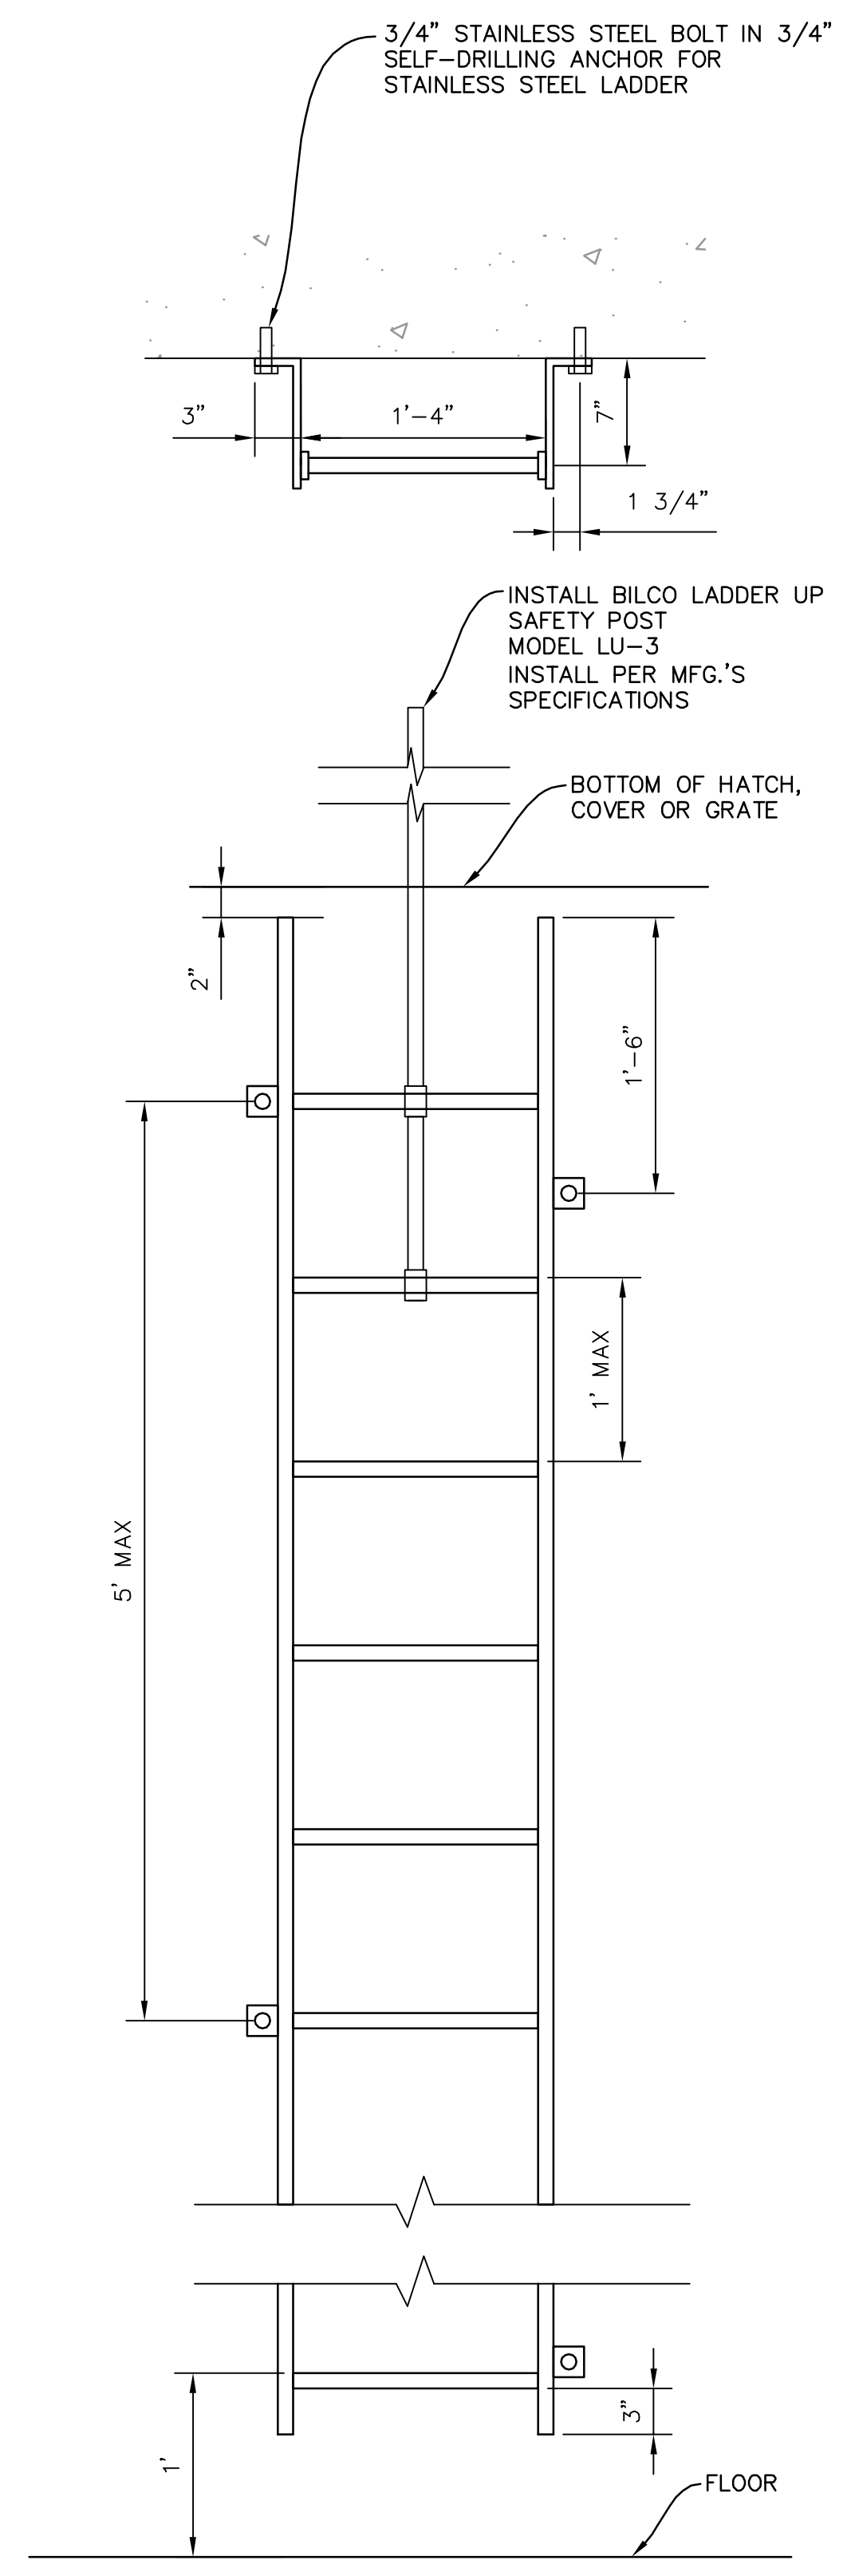

TYPE 1A 300 LB STAINLESS STEEL LADDER AND ANCHOR DETAIL


A
VAR NOT TO SCALE

NOTES
 1. LADDER SHALL BE CENTERED BELOW MANHOLE ON NEAREST ADJACENT WALL.

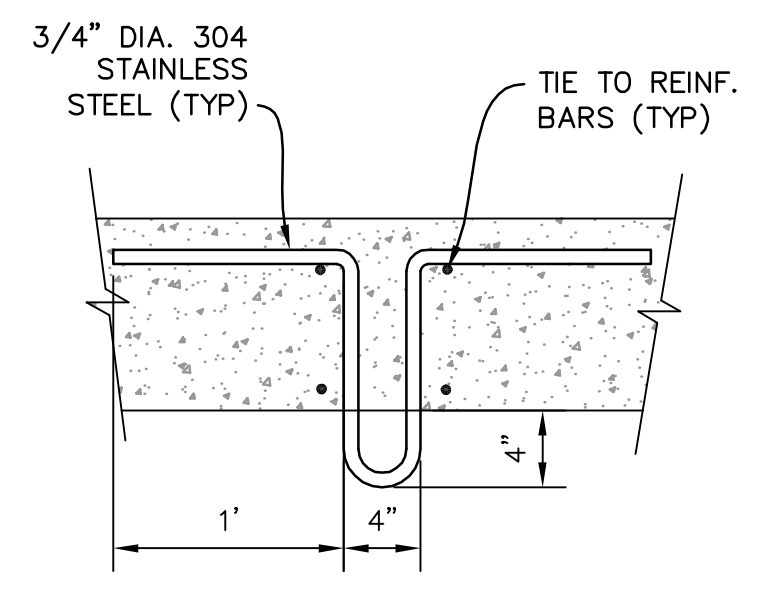


C
VAR NOT TO SCALE

EYELET DETAIL

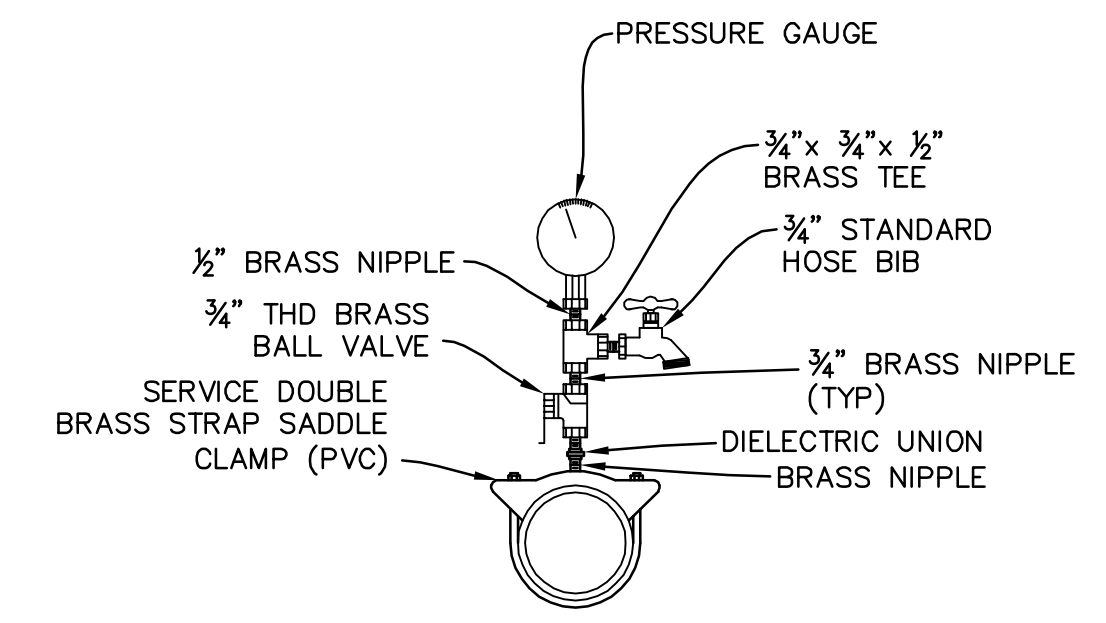


G
VAR NOT TO SCALE

PRESSURE GAUGE W/HOSE BIB

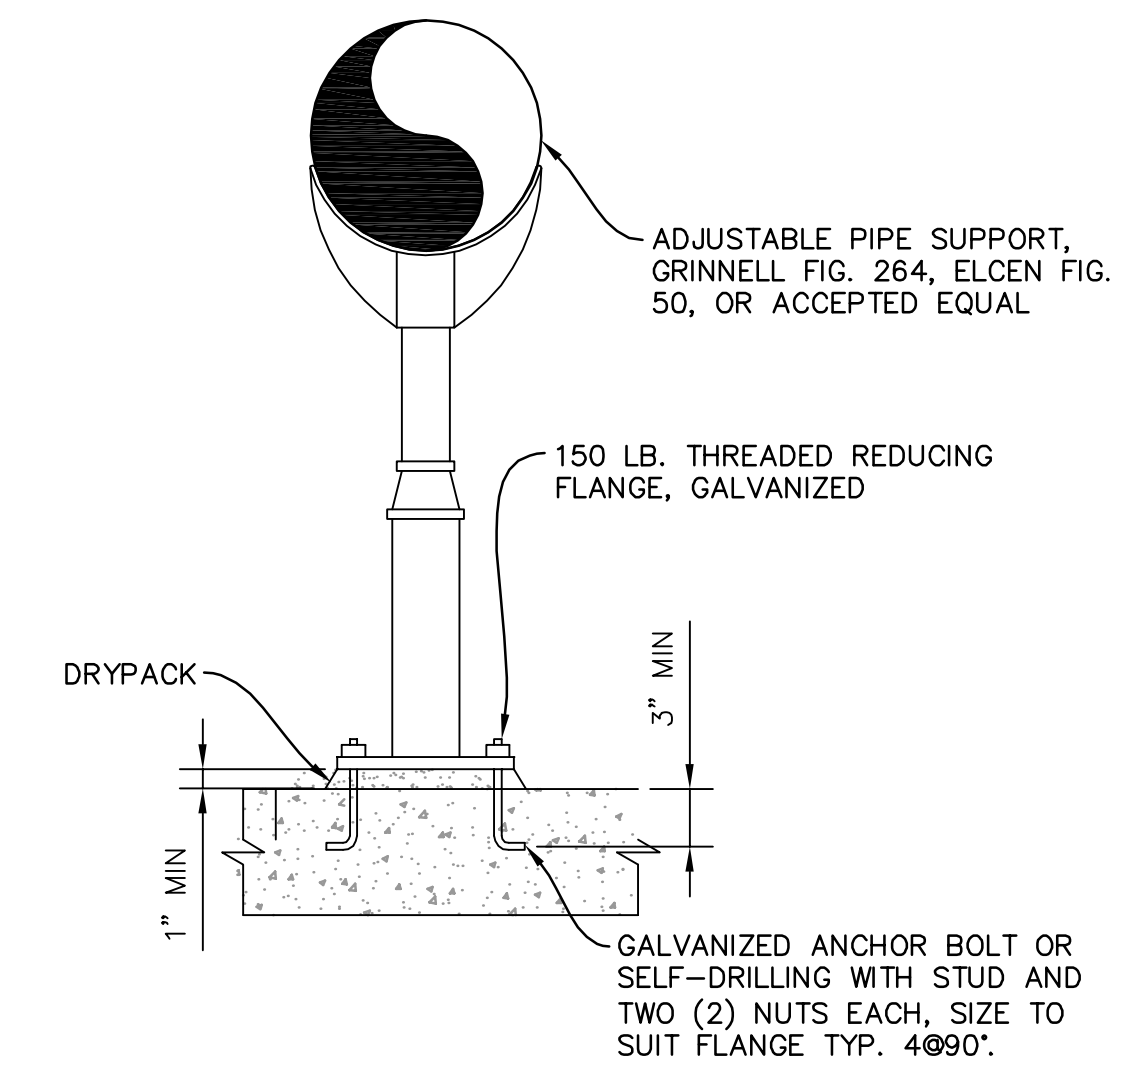

I
VAR NOT TO SCALE

ADJUSTABLE PIPE SUPPORT

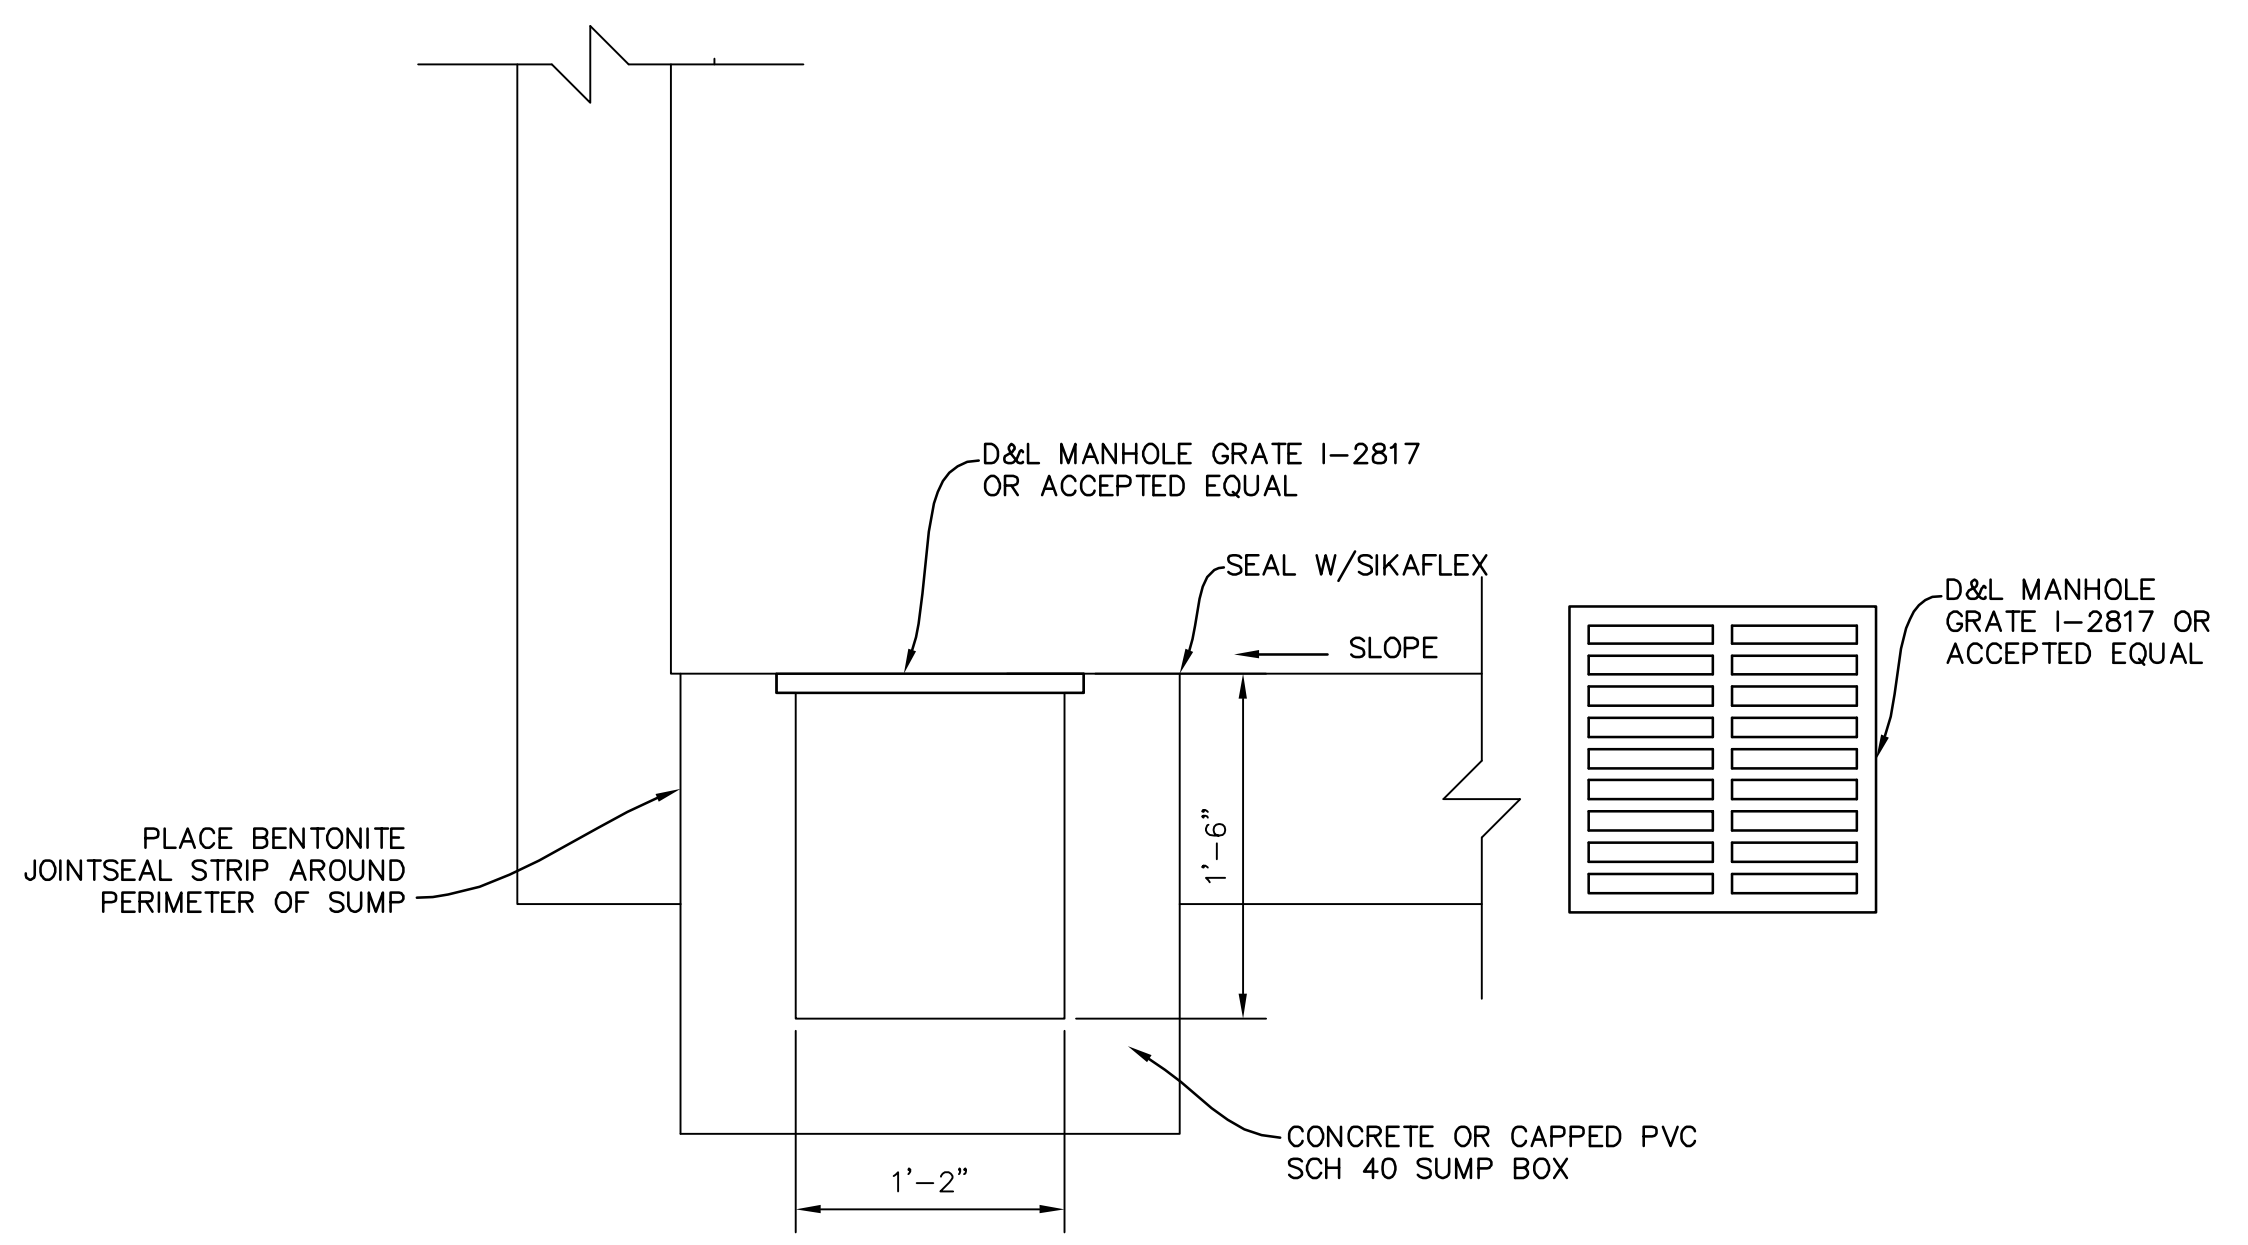

E
VAR NOT TO SCALE

SUMP BOX, GRATE, AND DISCHARGE

DAYBREAK PLAT 9
VAULT DETAILS

NOTE
 BEYOND ENGINEERING
 MURRAY, UT 84107
 WWW.NOLTECOM
 527 SOUTH STATE STREET, SUITE 300
 801.743.1300 TEL 801.743.0300 FAX

LICENSED PROFESSIONAL ENGINEER
 No. 5049576
 TYLER V. WHITE
 STATE OF UTAH

SOUTH JORDAN CITY
 CITY ENGINEER DATE
 DRAWING NUMBER
D02
 SHEET NUMBER
9
 OF **99** SHEETS
 JOB NUMBER
SLB0153F9

NO. BY DATE SUBMITTALS
 1. 11/2/08

DATE SUBMITTED: **AUG 29, 2007**

PREPARED FOR: **KENNECOTT LAND CO.**

The engineer preparing these plans will not be responsible for or liable for unauthorized changes to or use of these plans. Any unauthorized changes to or use of these plans and must be approved by the preparer of these plans.

