

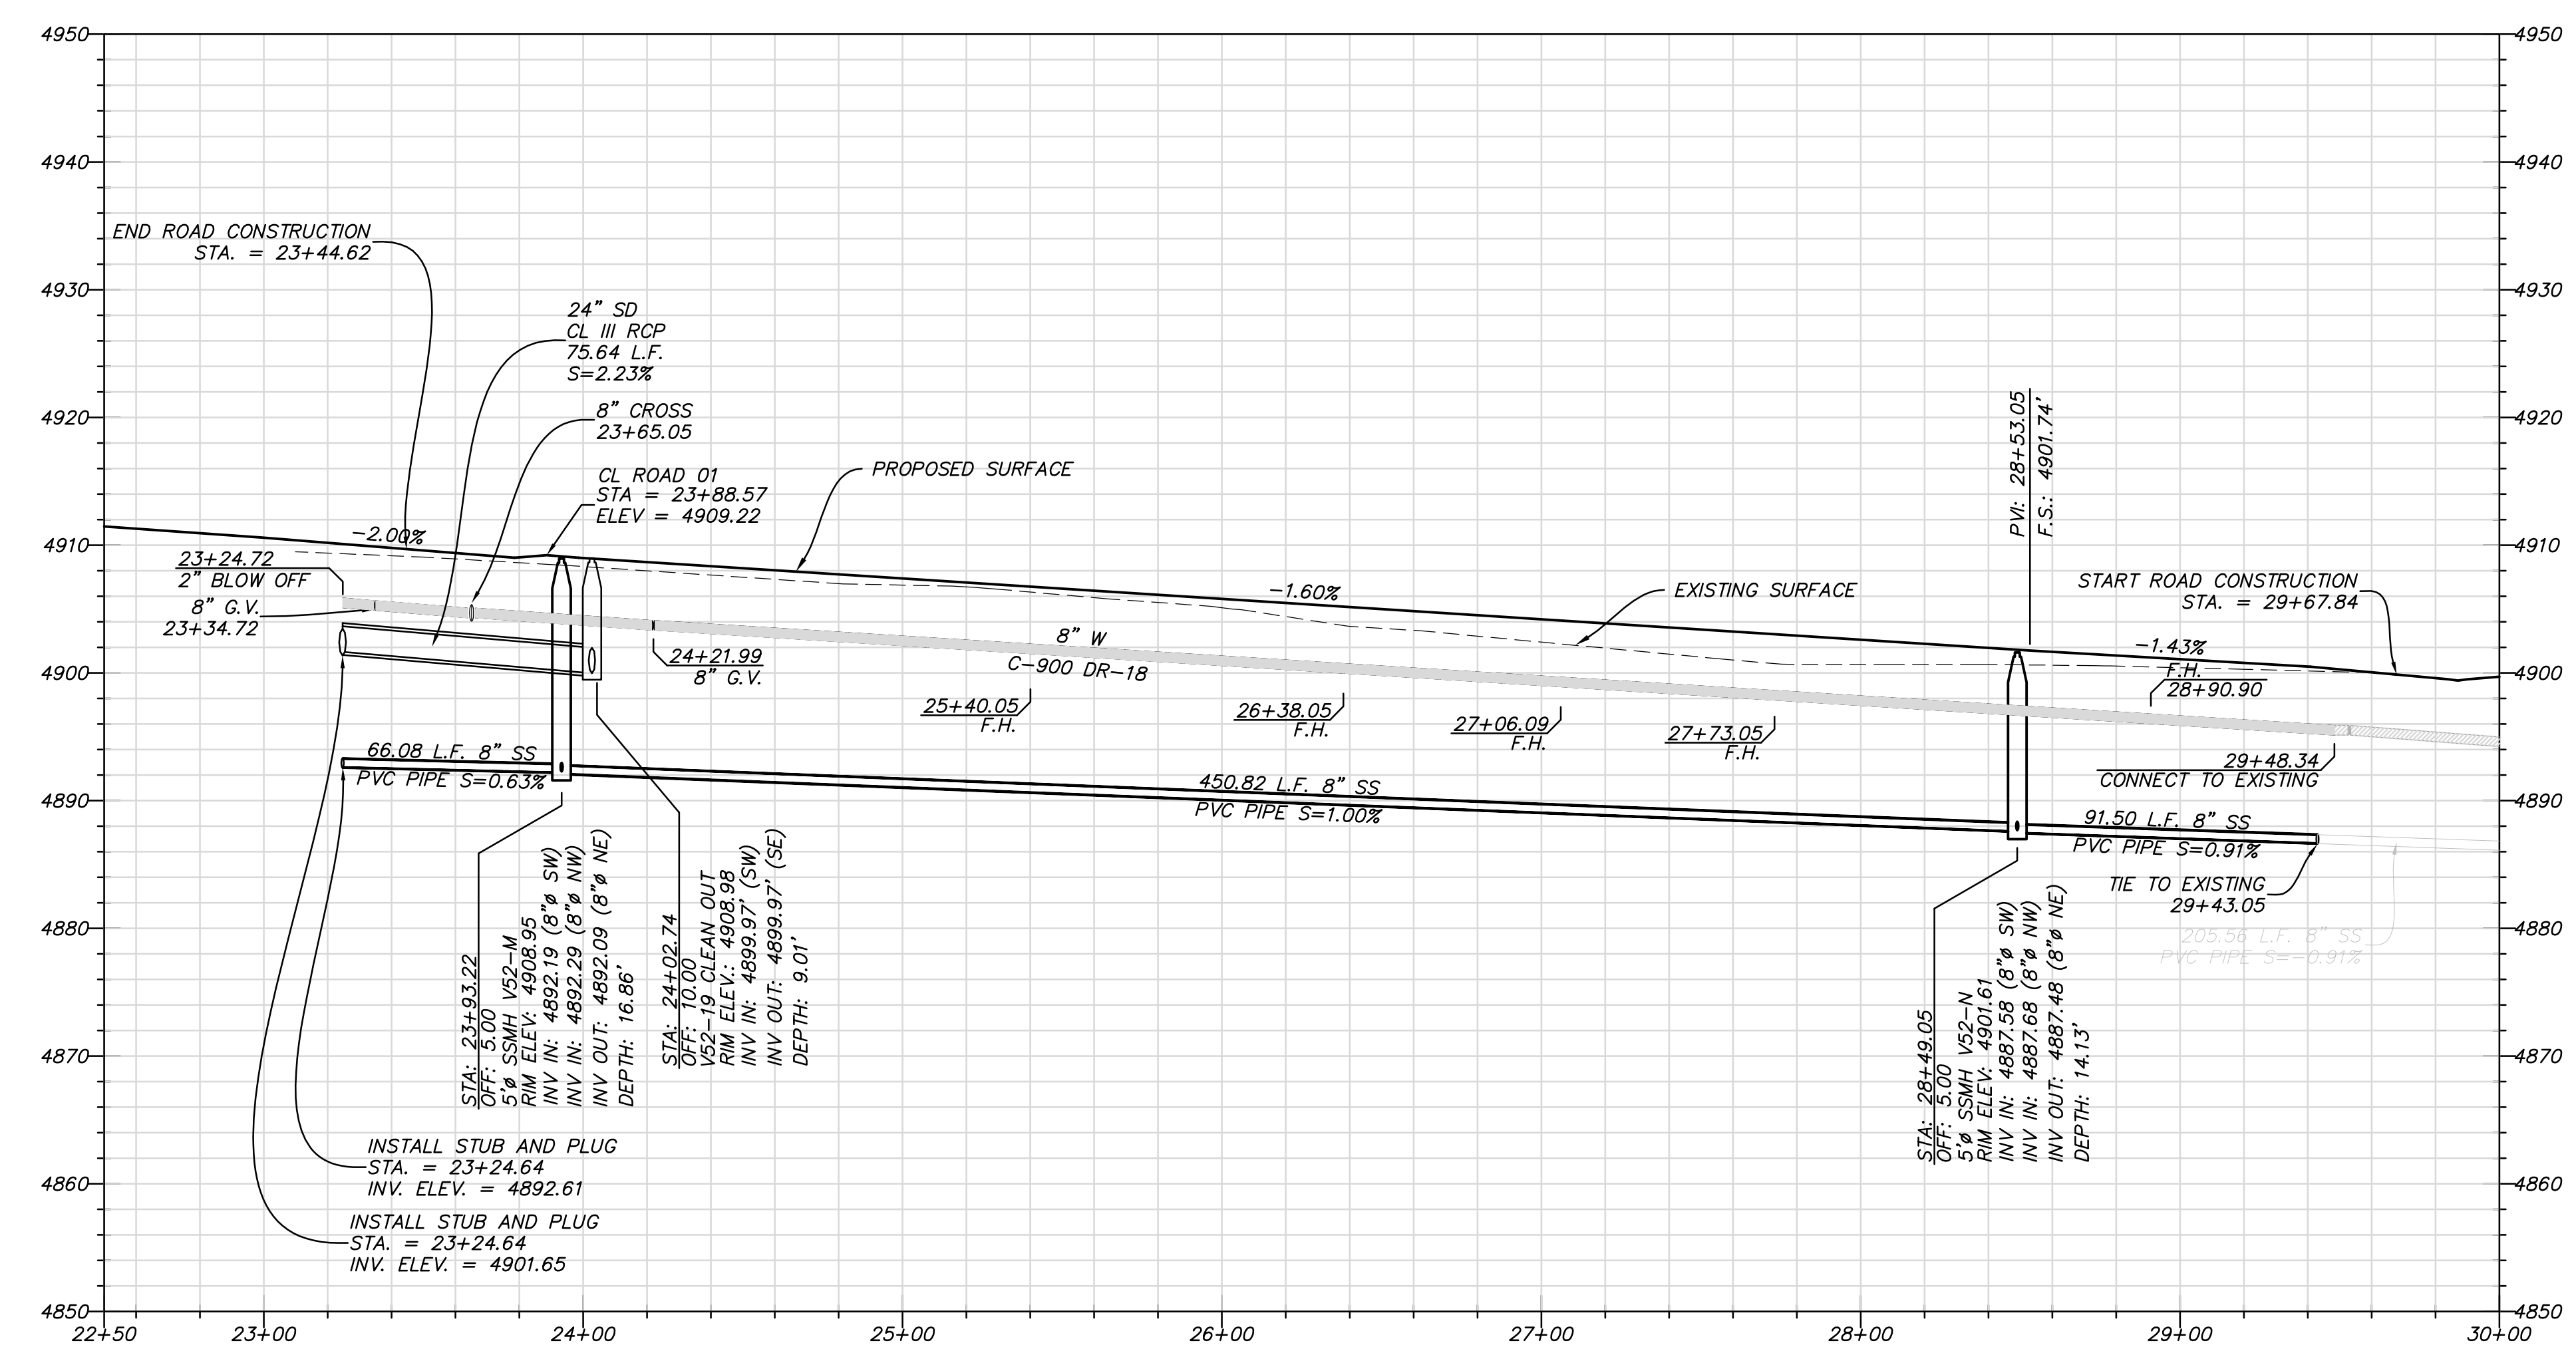


BOWSTRING WAY
STA: 22+50 TO 30+00

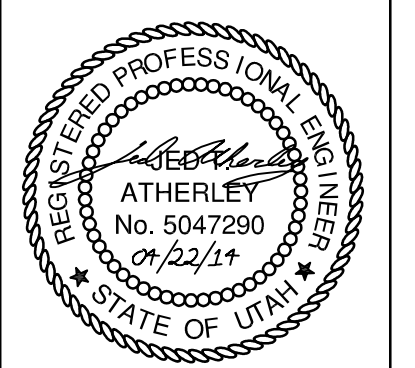

SEWER CONSTRUCTION ONLY

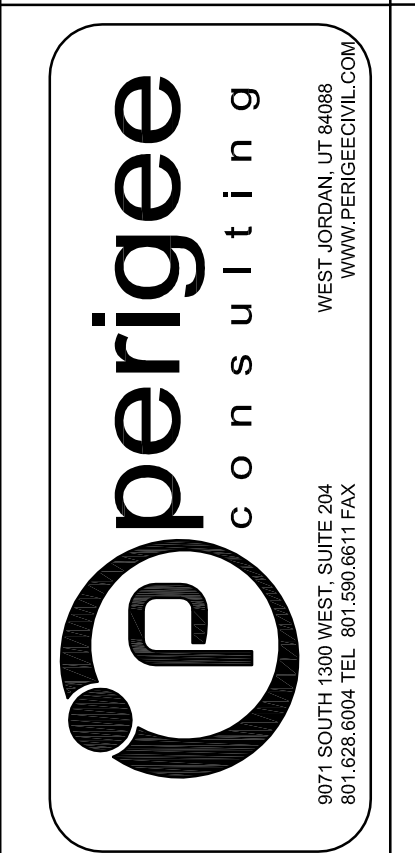

SOUTH JORDAN CITY






CITY ENGINEER	DATE	MARK	DESCRIPTION

DESIGNED BY: JTA	DATE: APRIL 2014	REV:
DRAWN BY: ANL	SUBMITTANCE: XXX	
SUBMITTED BY: N. VOIRIS	CONTRACT NO: XXXXX	
FILE NAME: N:\0182_Daybreak\02\PA\VP2\11_PP01	PLotted BY: N. VOIRIS	DATE: 5/12/2014 4:01:42 PM

DAYBREAK
VILLAGE 5 PLAT 02
PLAN AND PROFILE
BOWSTRING WAY



SHEET NUMBER
11
OF 24 SHEETS
DRAWING NAME
PP01



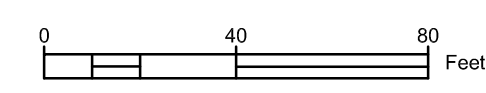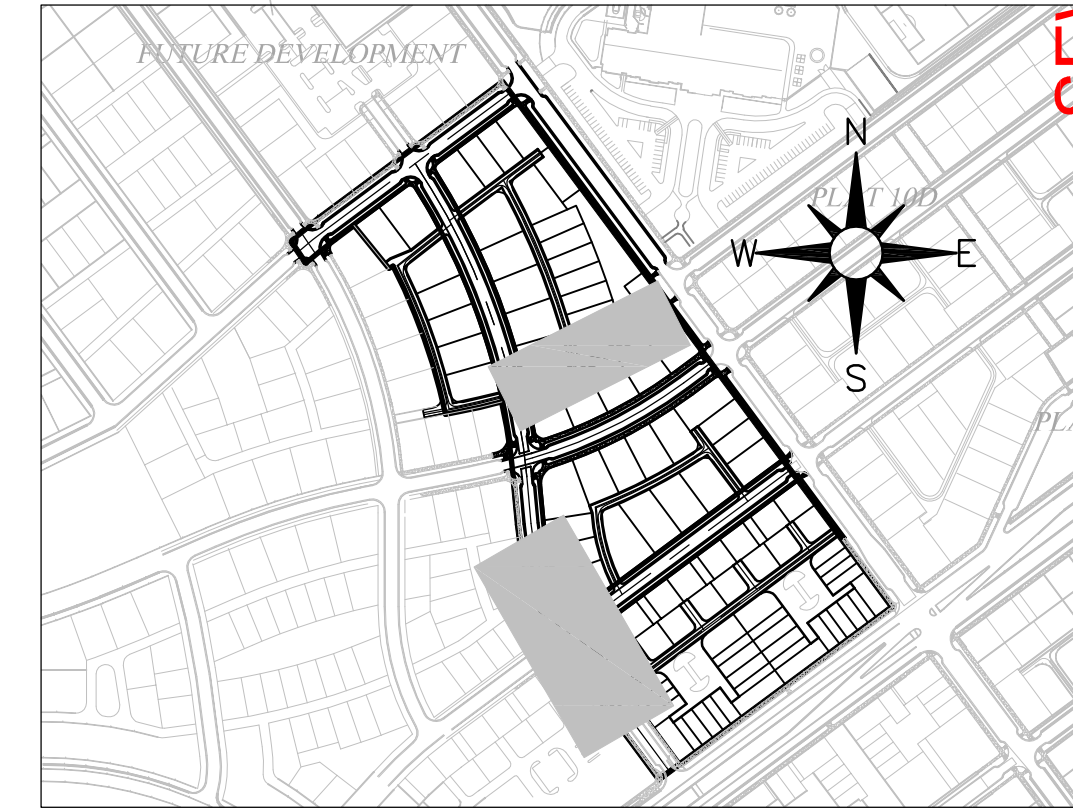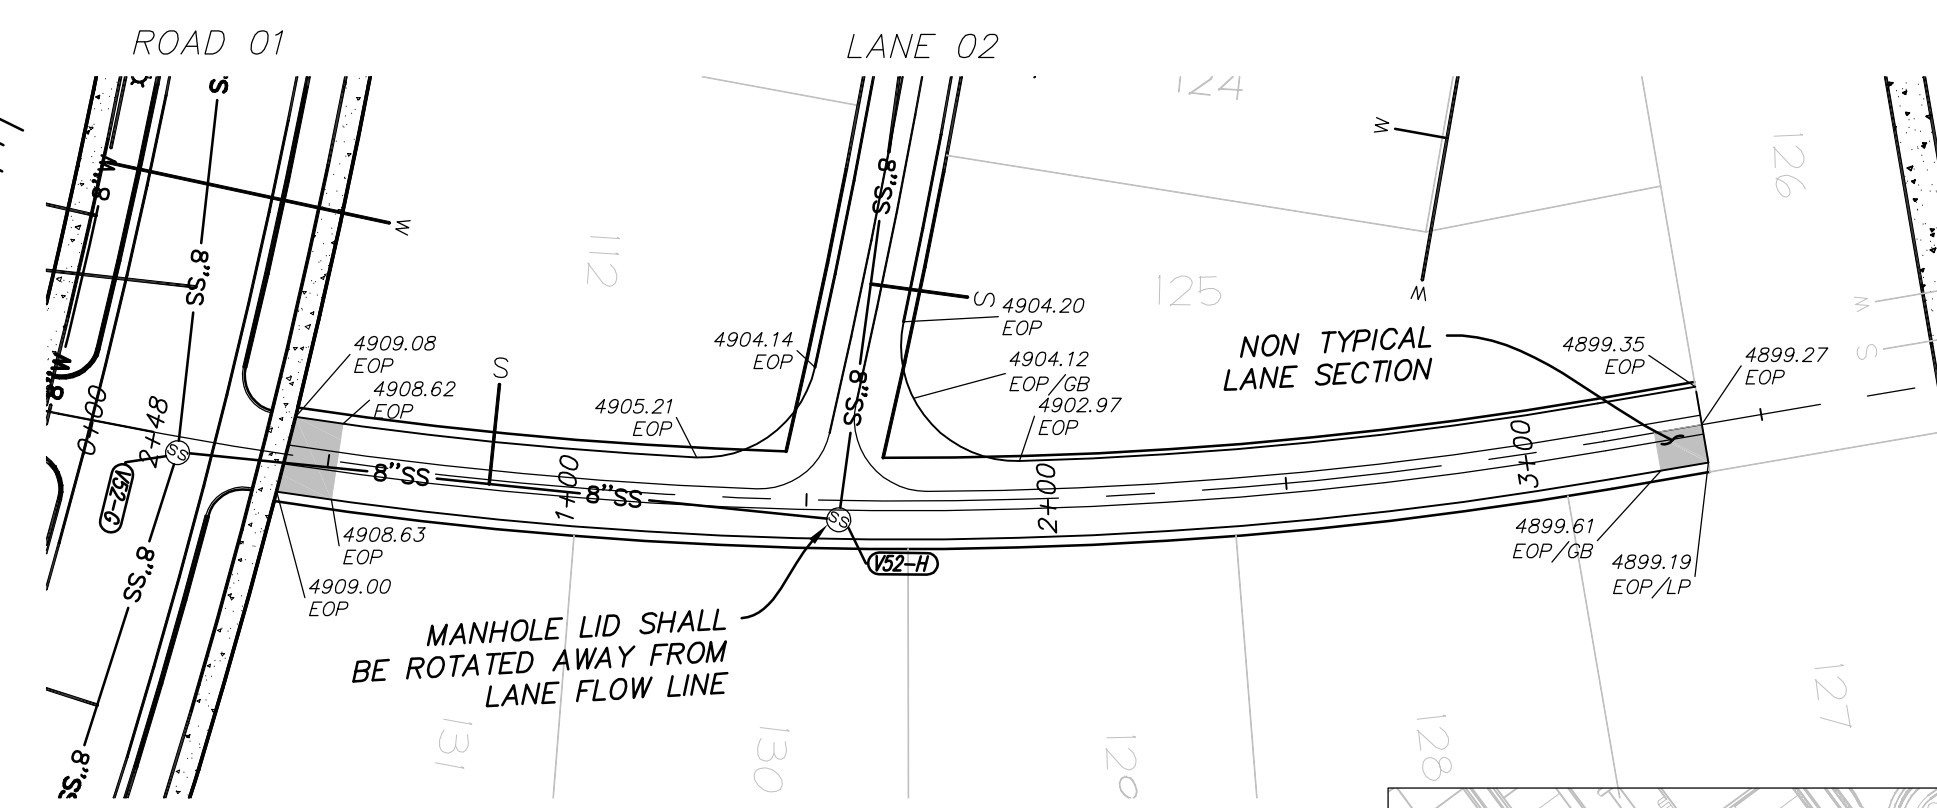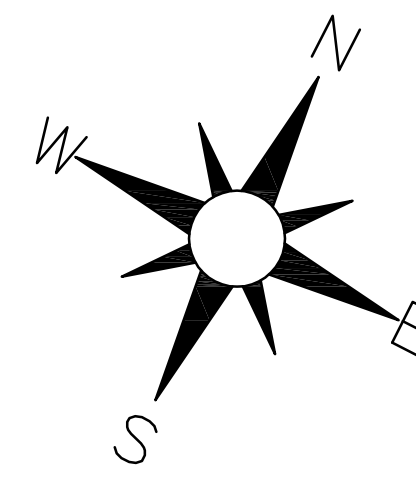
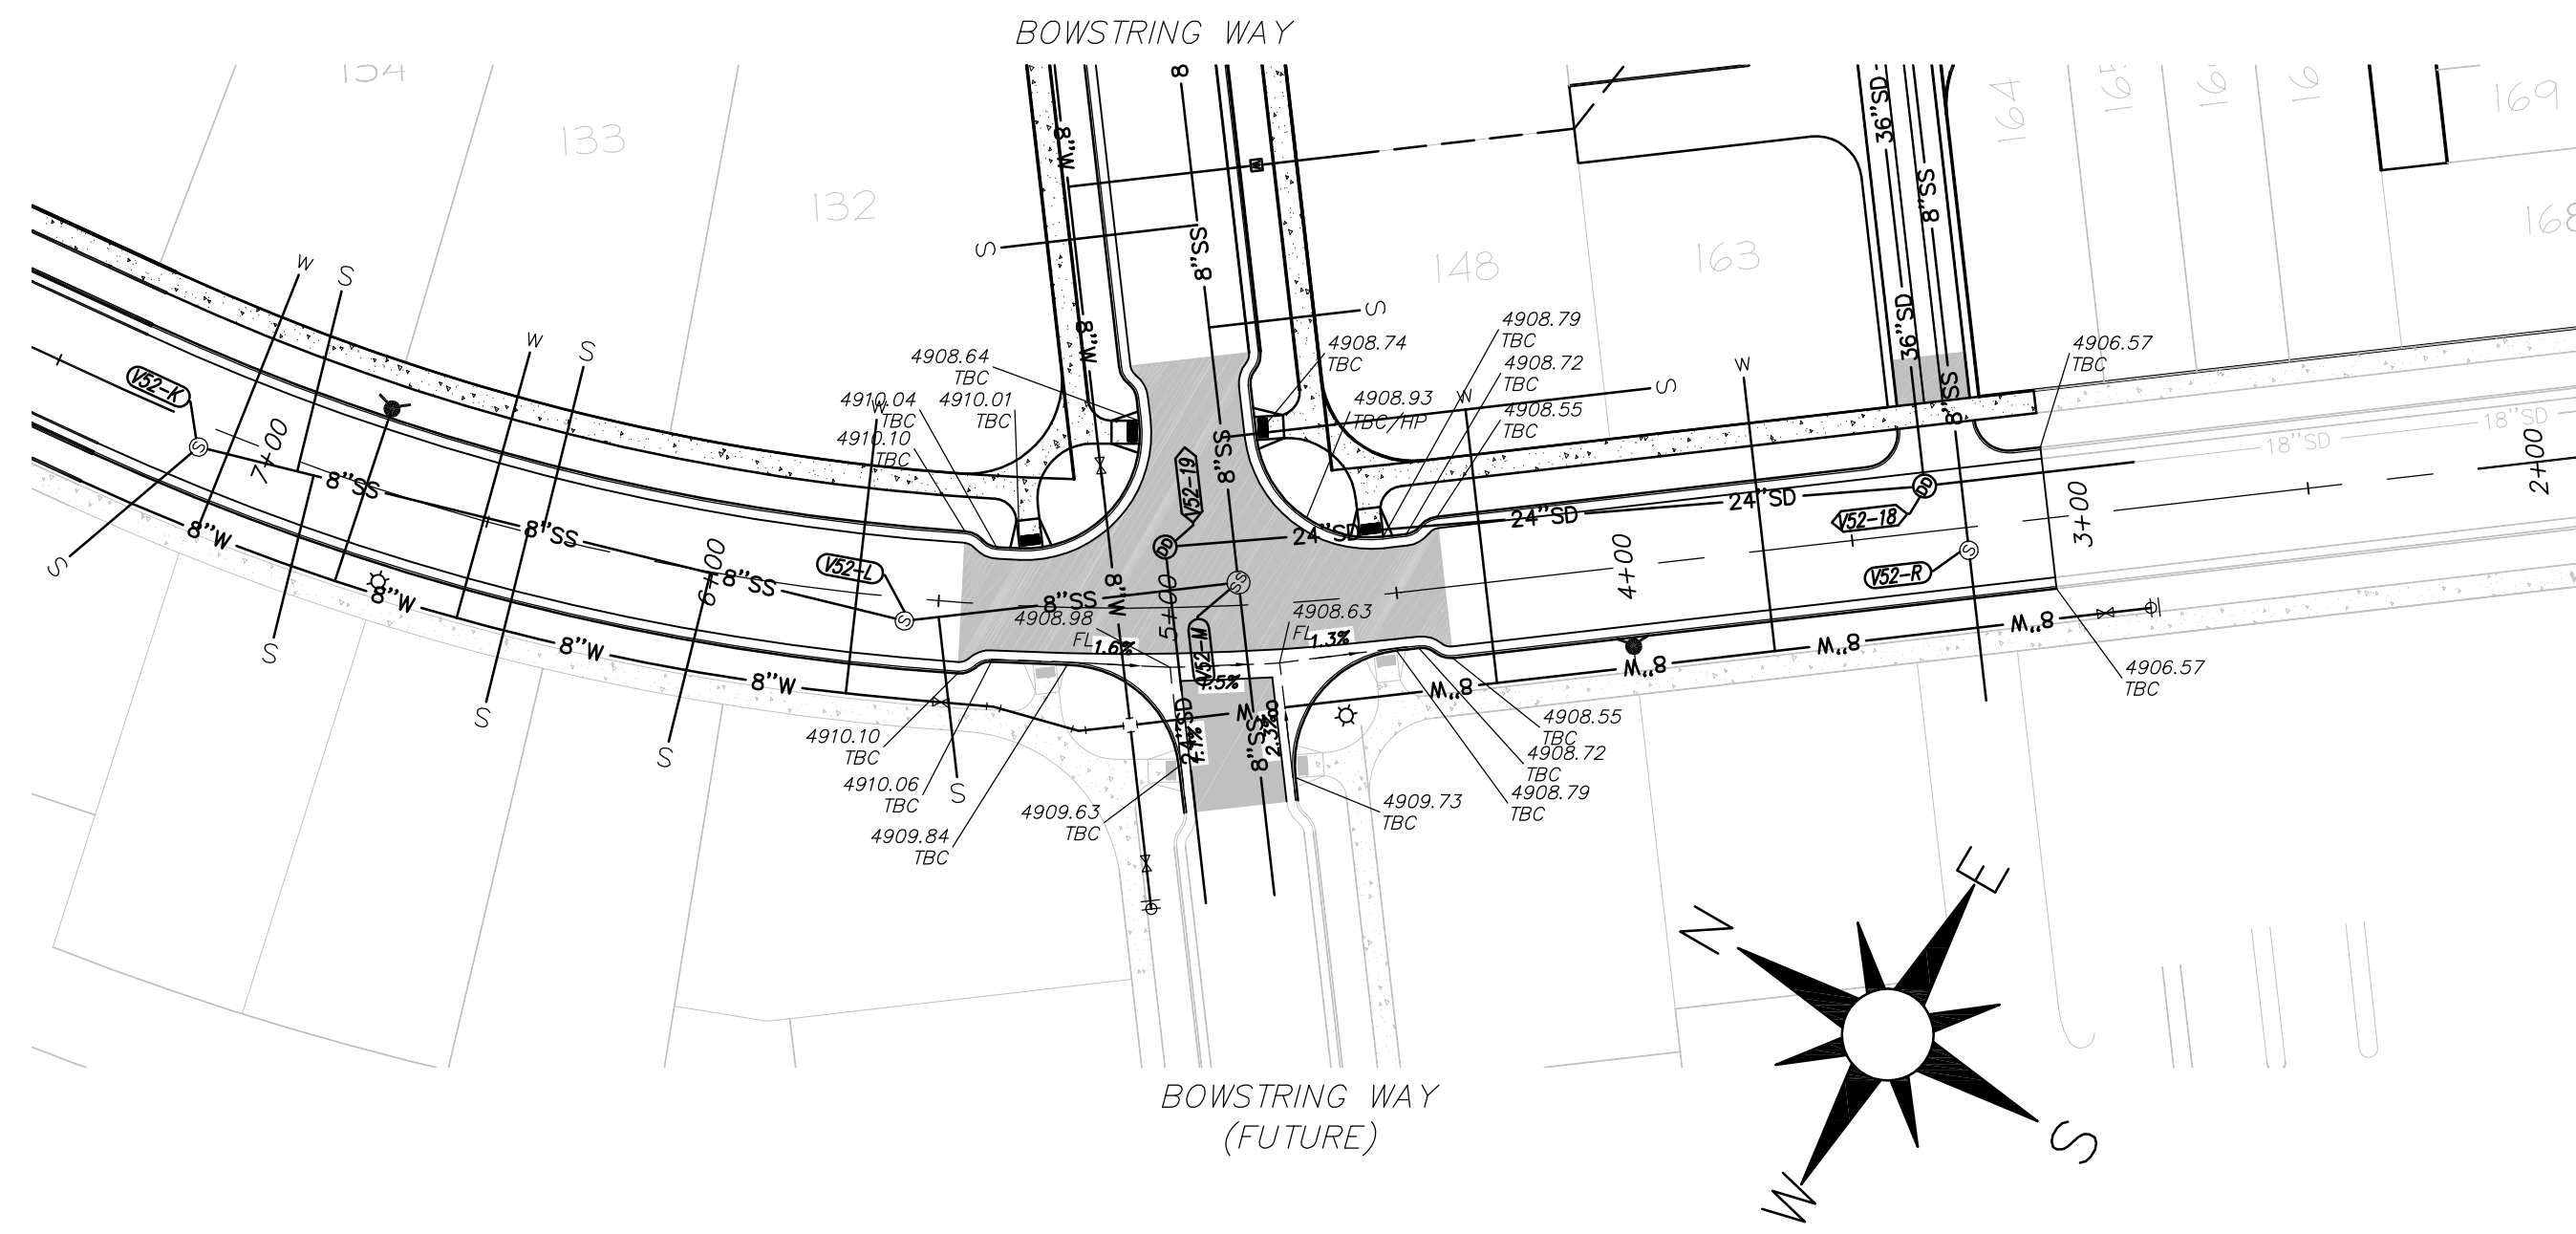


ROAD 01
STA: 7+50 TO 2+00

LANE 03
STA: 0+00 TO 4+00

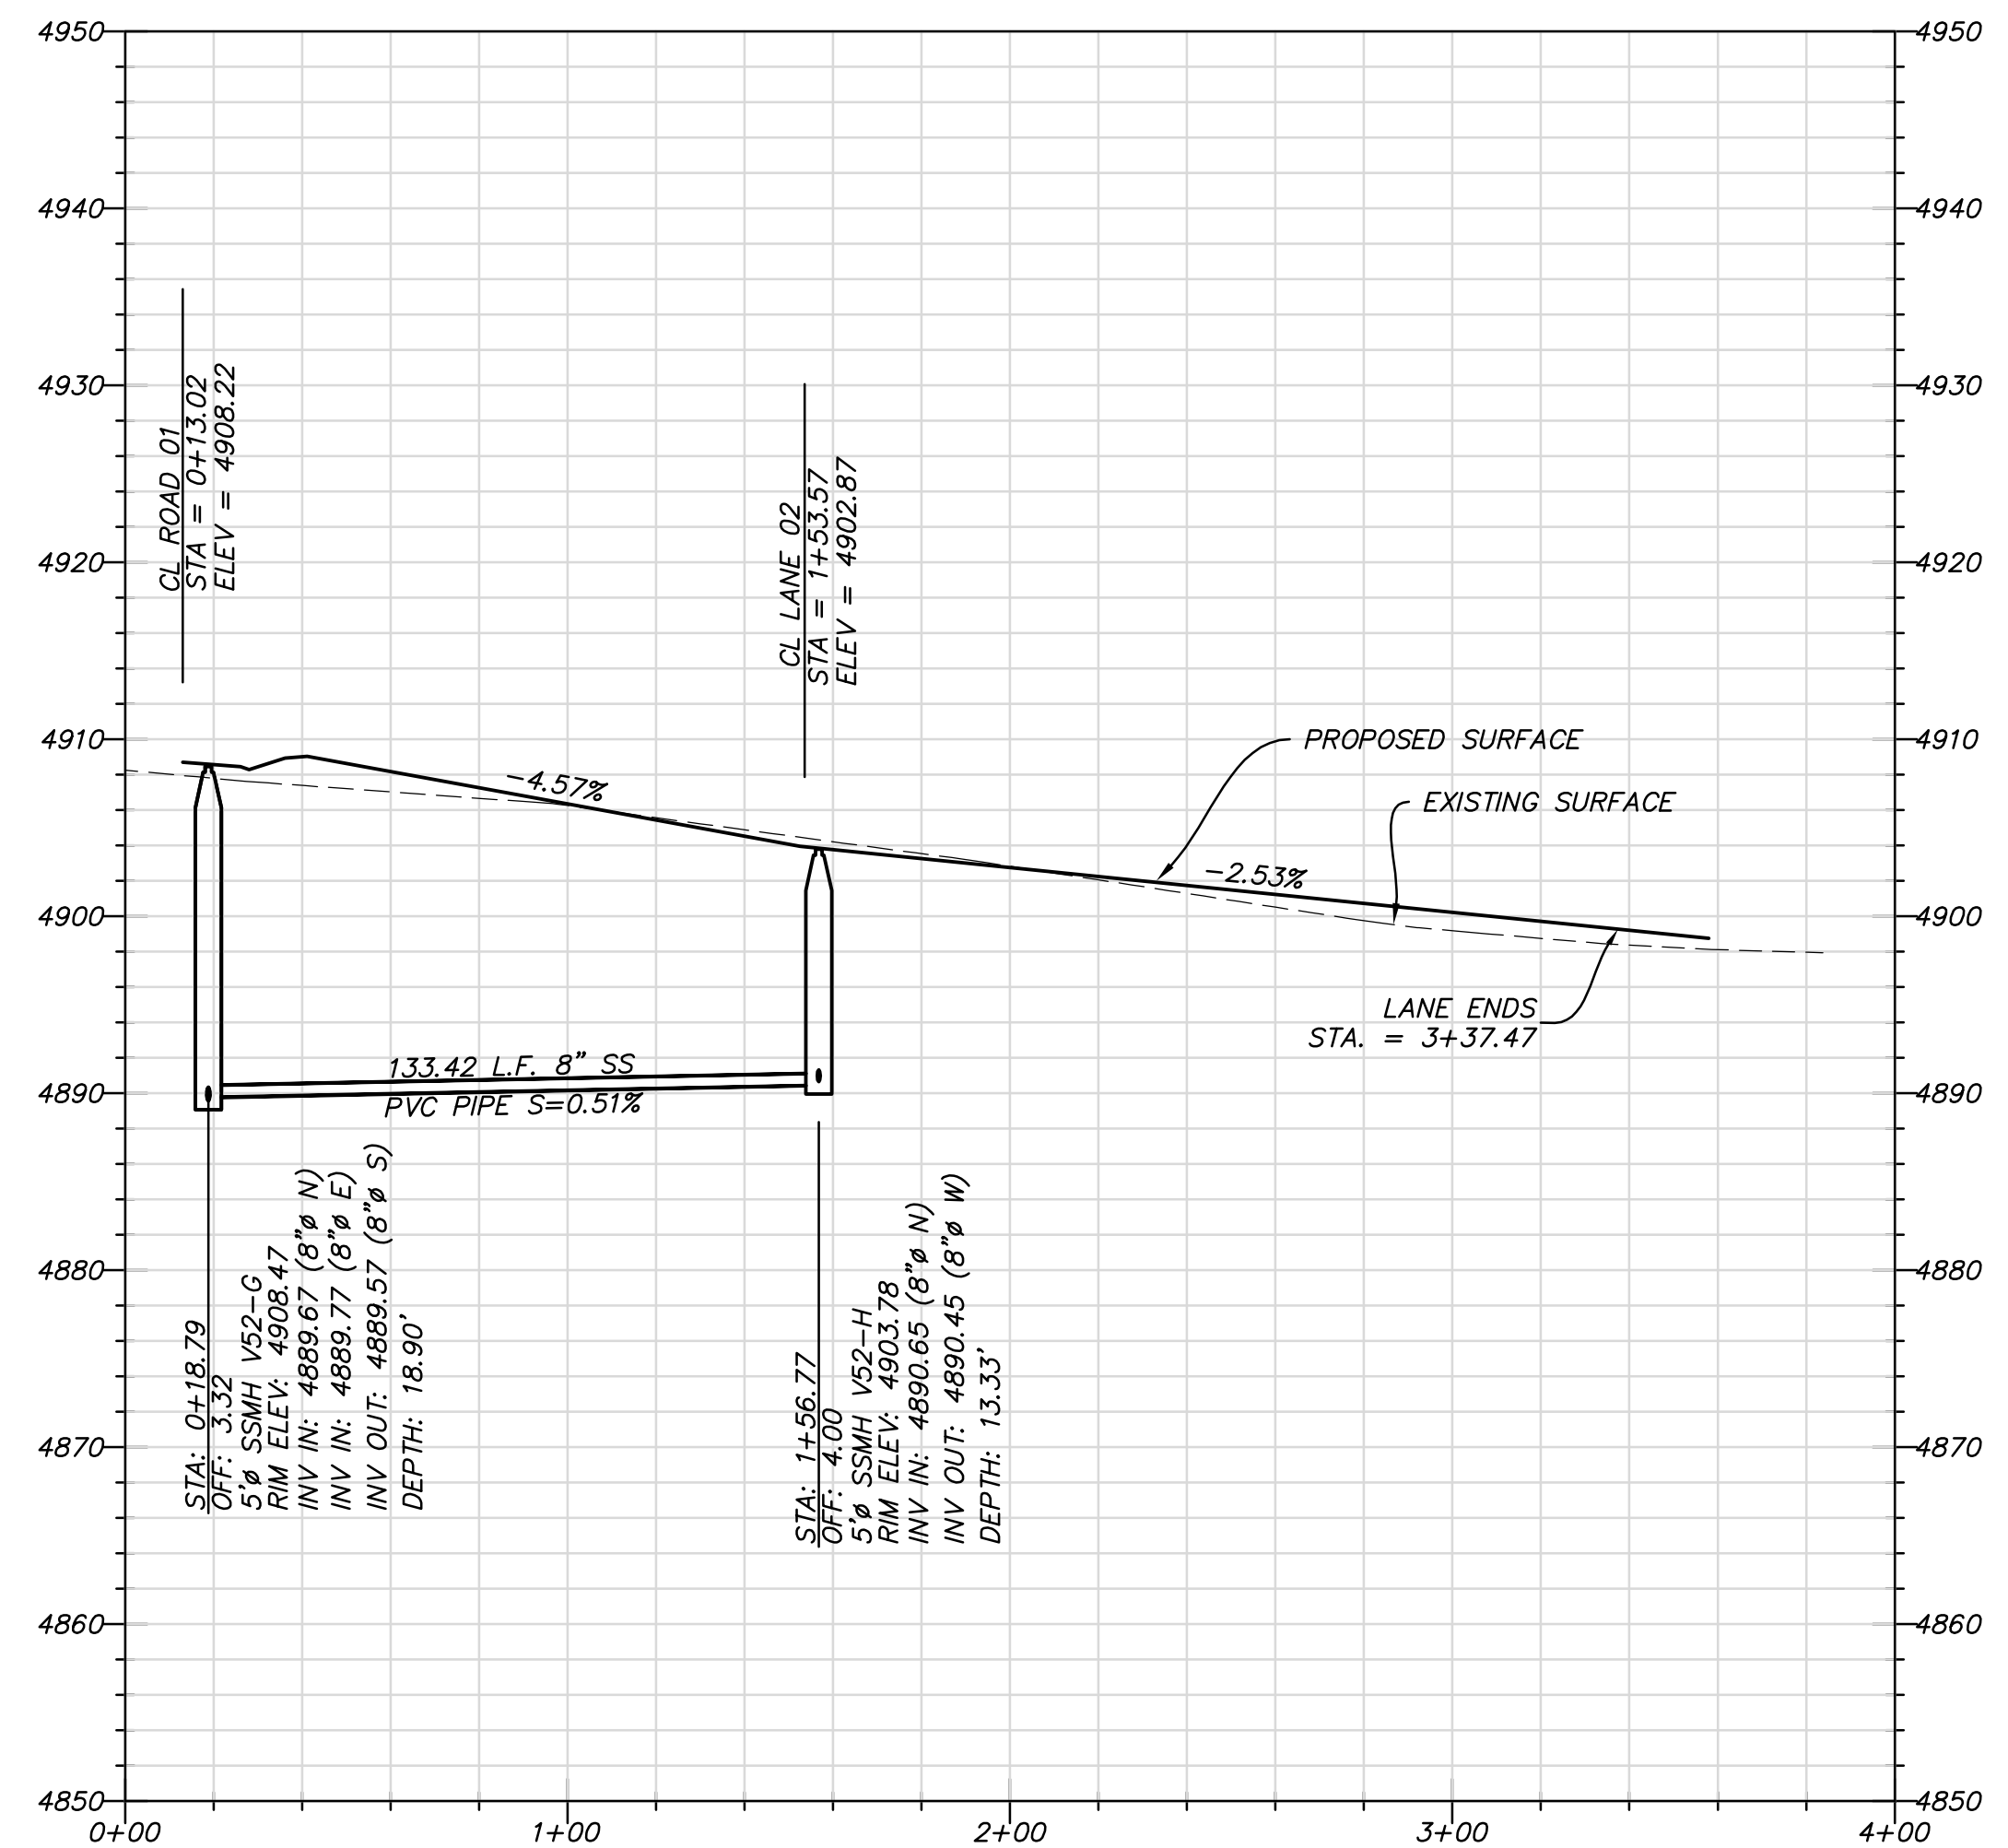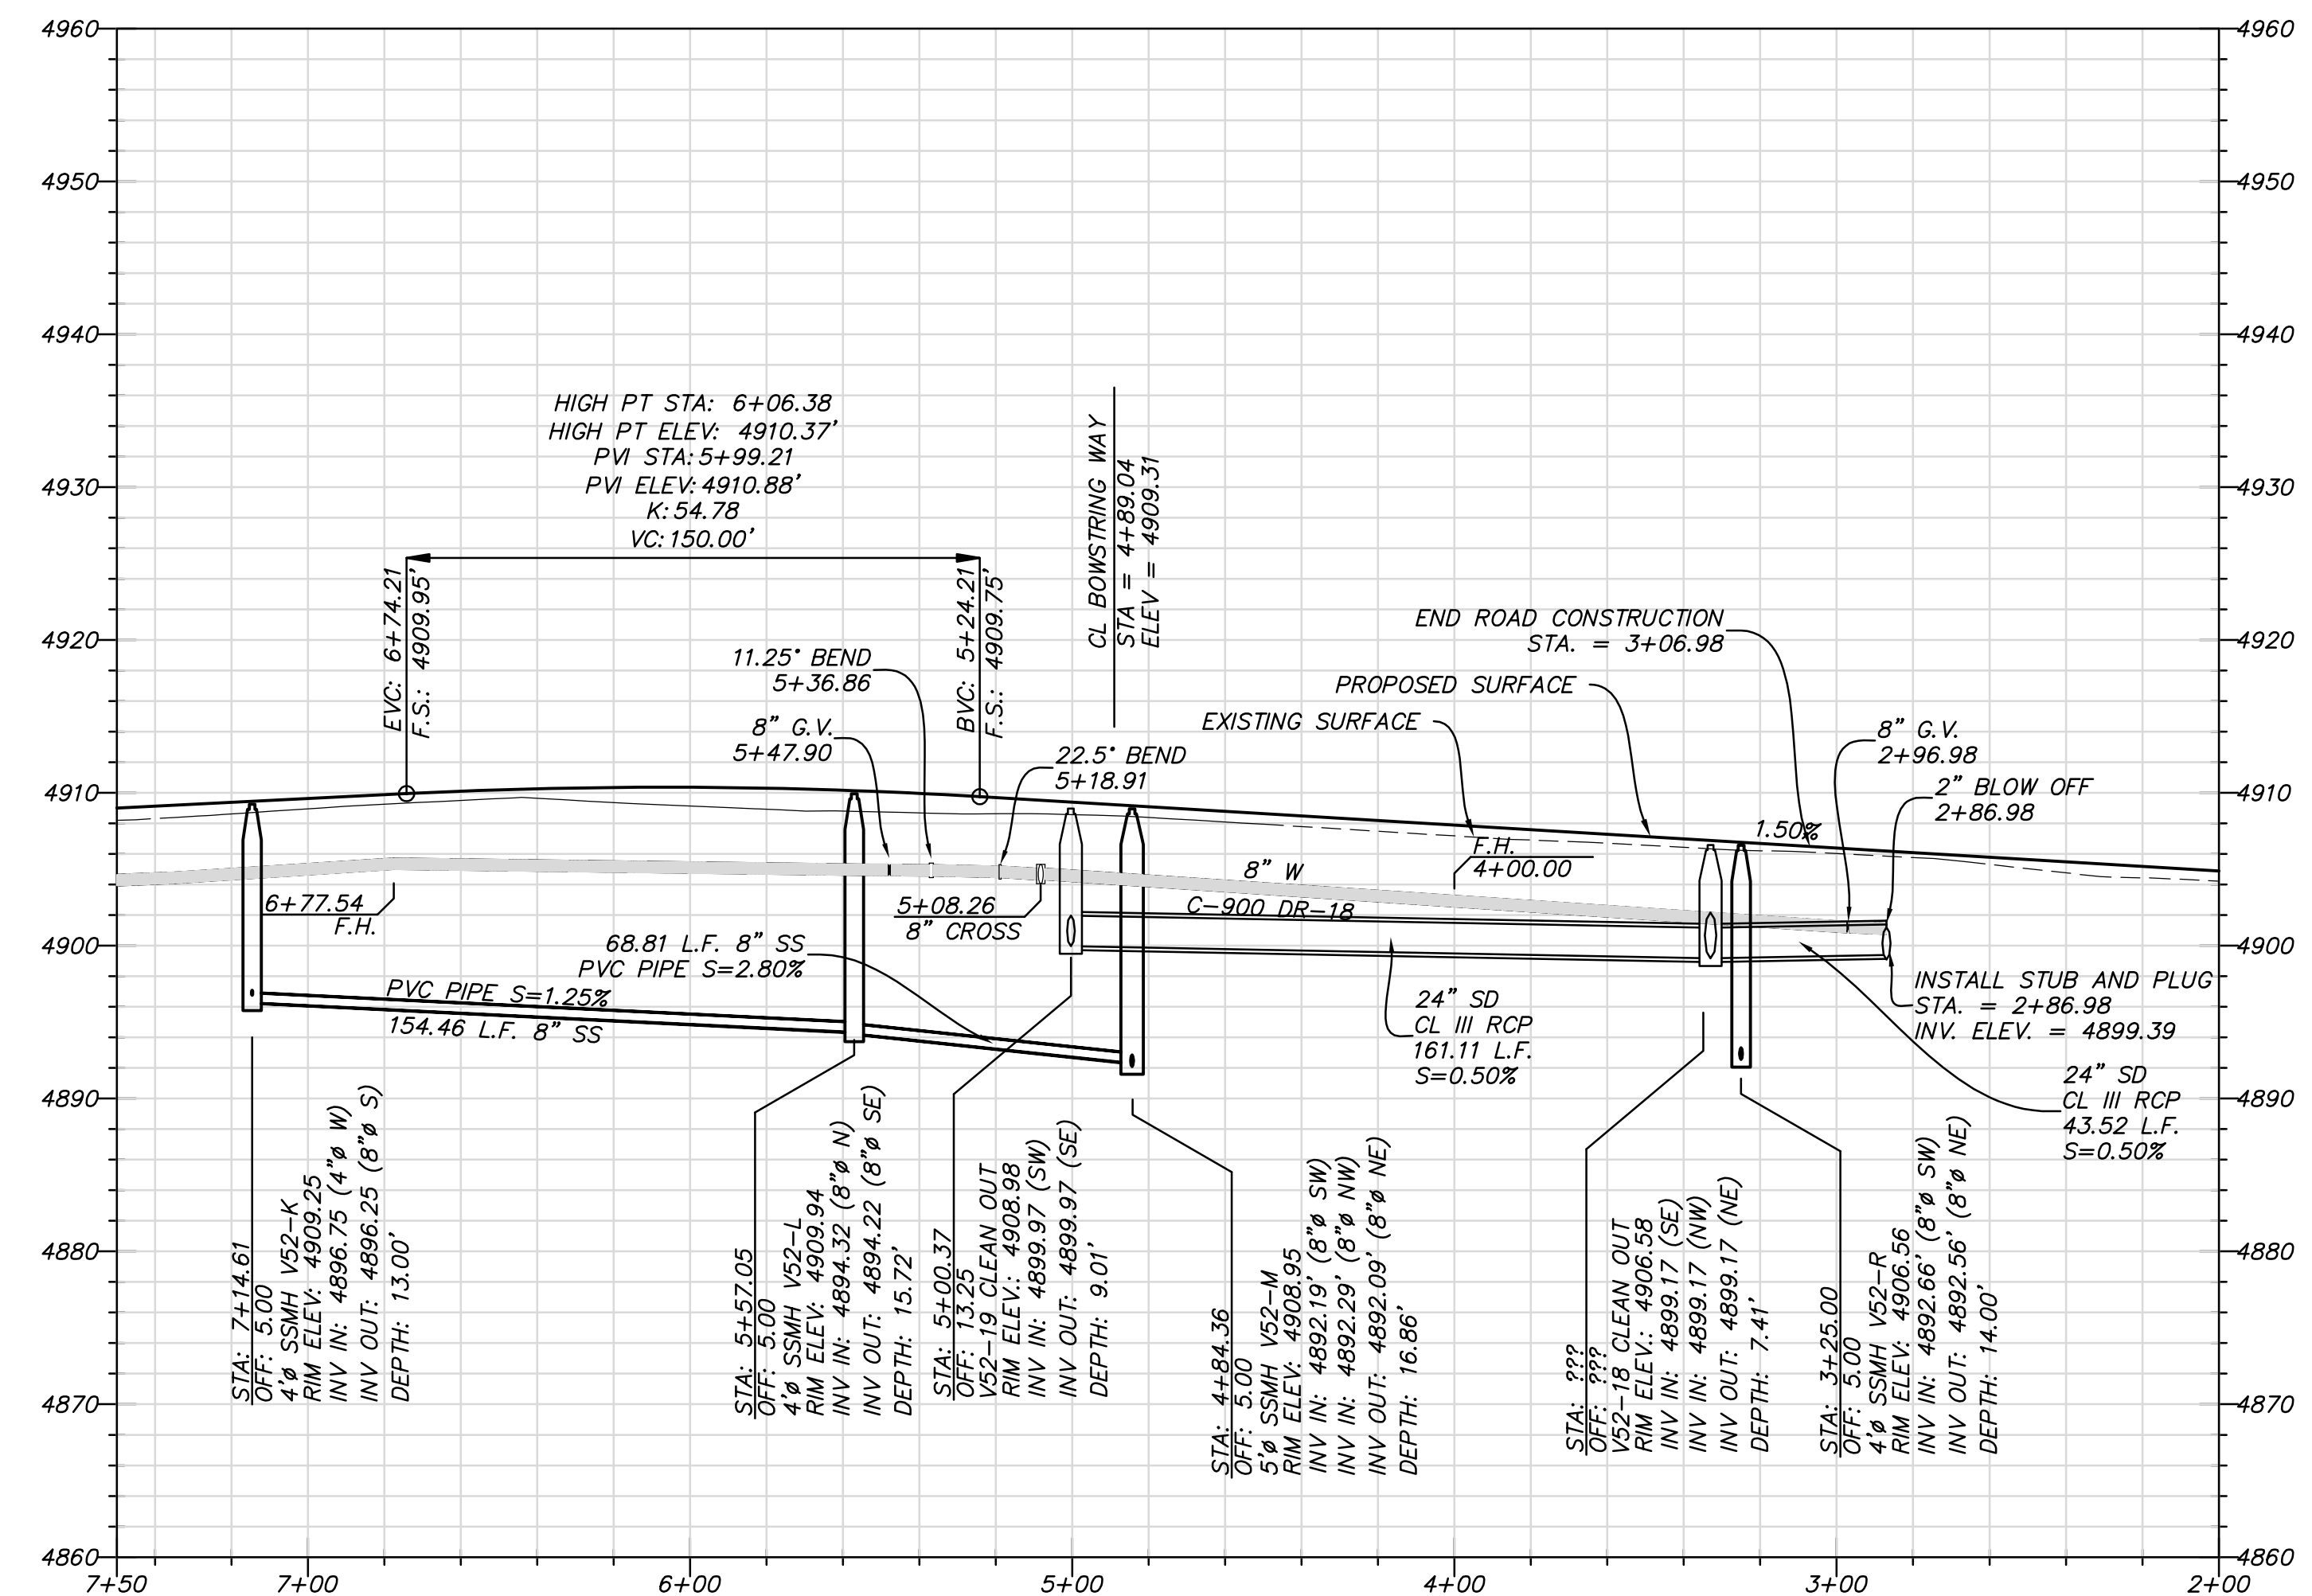

SEWER CONSTRUCTION ONLY

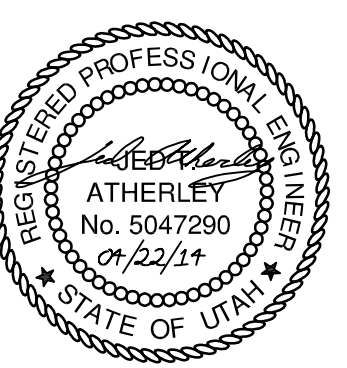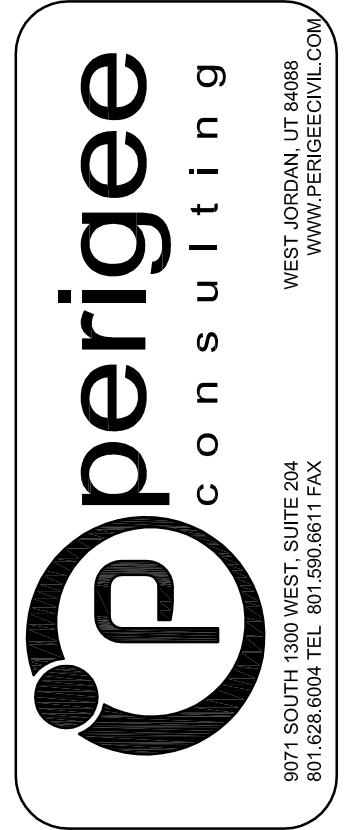

SOUTH JORDAN CITY


CITY ENGINEER DATE

NO.	DATE	DESCRIPTION	MARK

DESIGNED BY: JTA	DATE: APRIL 2014	REV:
DRAWN BY: JAIL	CHECKED BY: XXX	SUBMITTED BY: XXXXX
FILE NAME: N:\0182_Daybreak\02\PA\VP2\16_PP06	PLotted BY: NVAJED	PLotted DATE: 5/22/2014 4:06:13 PM

DAYBREAK
VILLAGE 5 PLAT 02
PLAN AND PROFILE
ROAD 01 & LANE 03


SHEET NUMBER
16
OF 24 SHEETS
DRAWING NAME
PP06

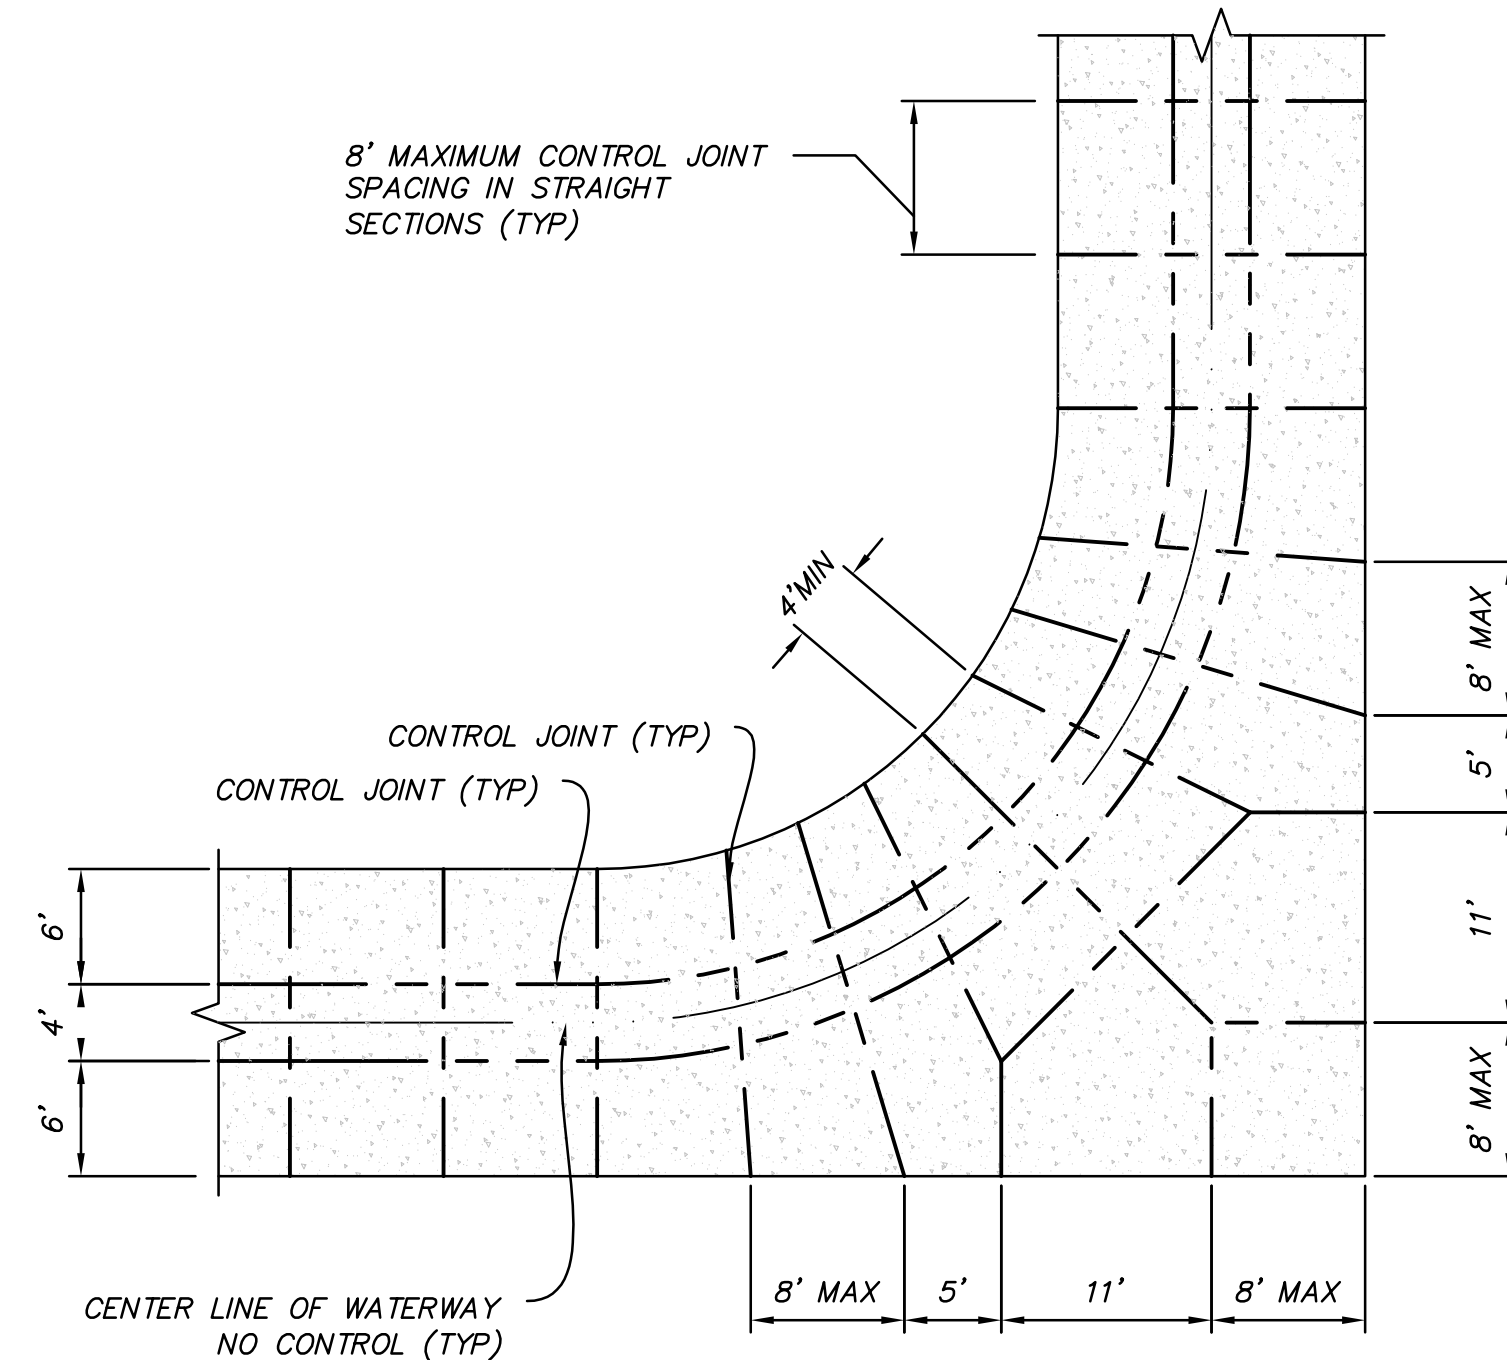


FF VAR CONTROL JOINT @ 90° W/LOT ACCESS
SCALE: 1"=10'

GENERAL NOTES:


1. NO CONTROL JOINTS @ CENTERLINE OF ALLEY WAY, UNLESS SHOWN.
2. CONTROL JOINTS MAY BE A FORMED EDGE, A CONCRETE SAW CUT, OR A TOOLED EDGE.
3. ALL OUTSIDE EDGES OF THE ALLEY ARE TO BE TOOLED W/1/2", 1/4 ROUND.
4. ALL CONCRETE TO BE 4,000 psi, W/SLIGHT BROOM FINISH, TRANSVERSE TO DRIVE PATH.

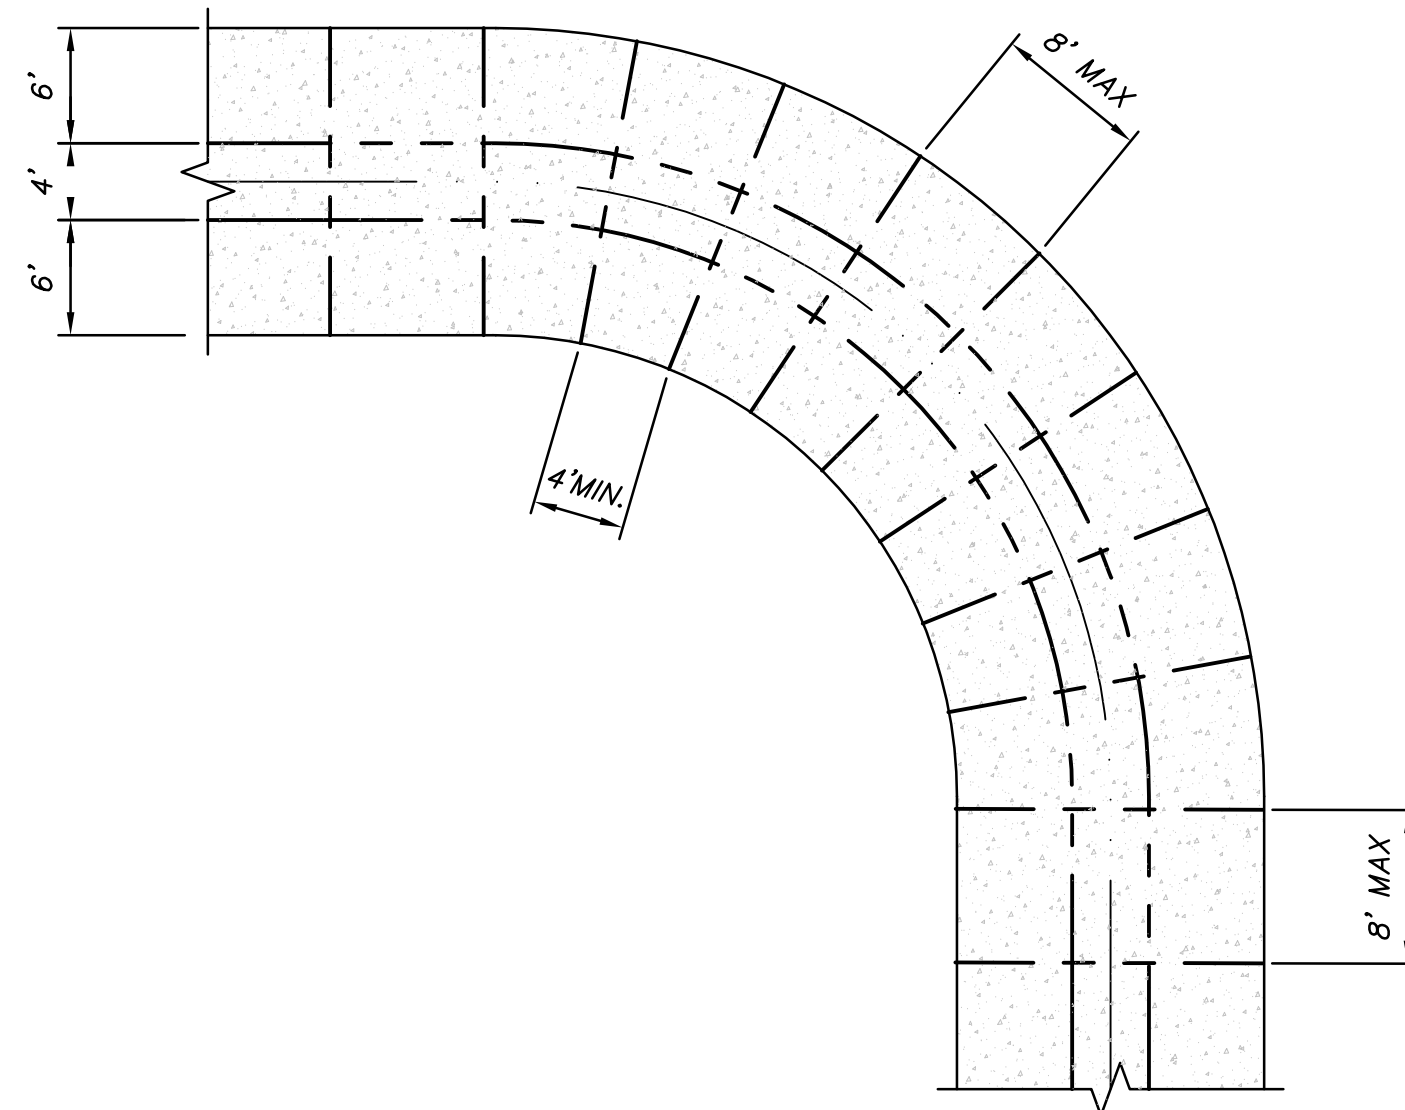


GG VAR CONTROL JOINT @ 90° BEND
SCALE: 1"=10'

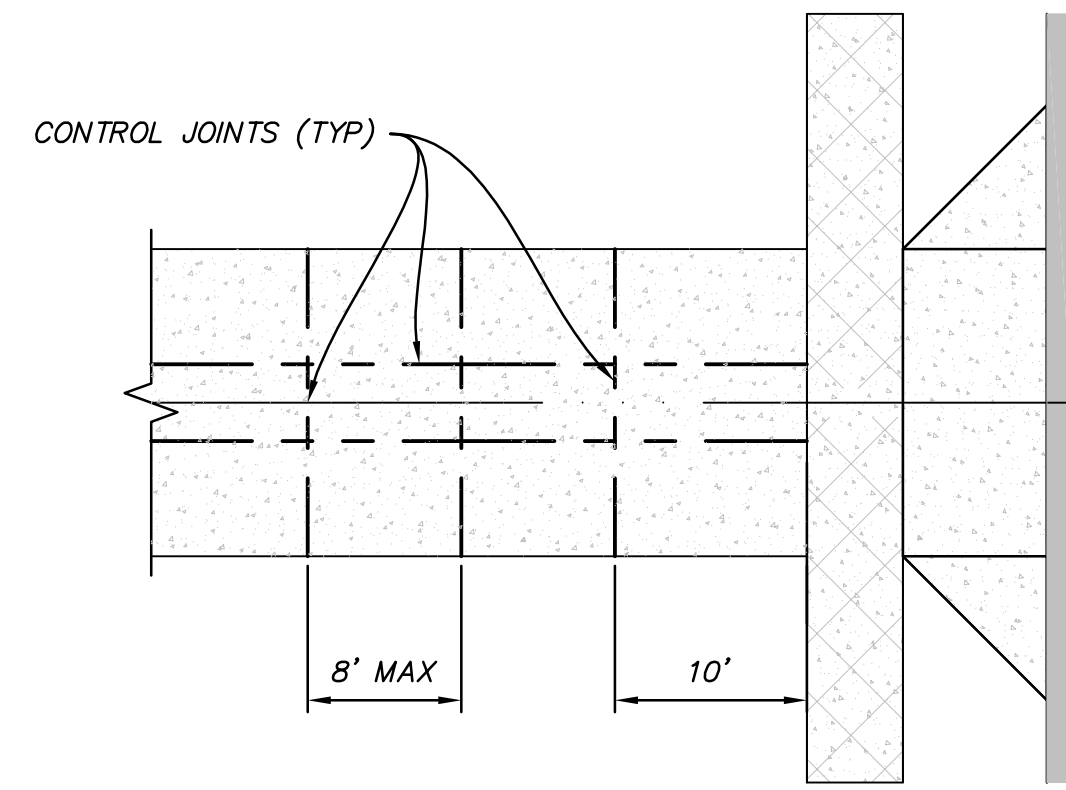


HH VAR CONTROL JOINT @ SIDEWALK
SCALE: 1"=10'

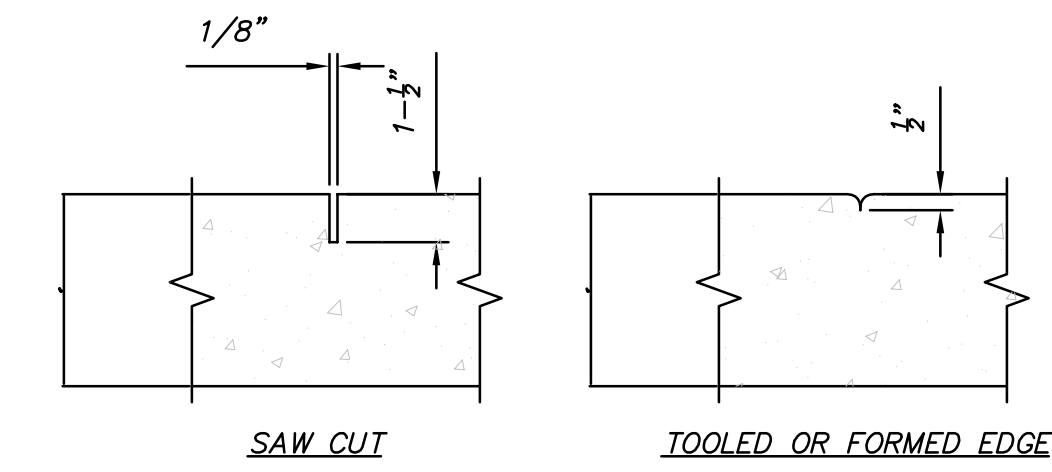

II VAR CONTROL JOINT DETAIL
SCALE: 1/2"=1'

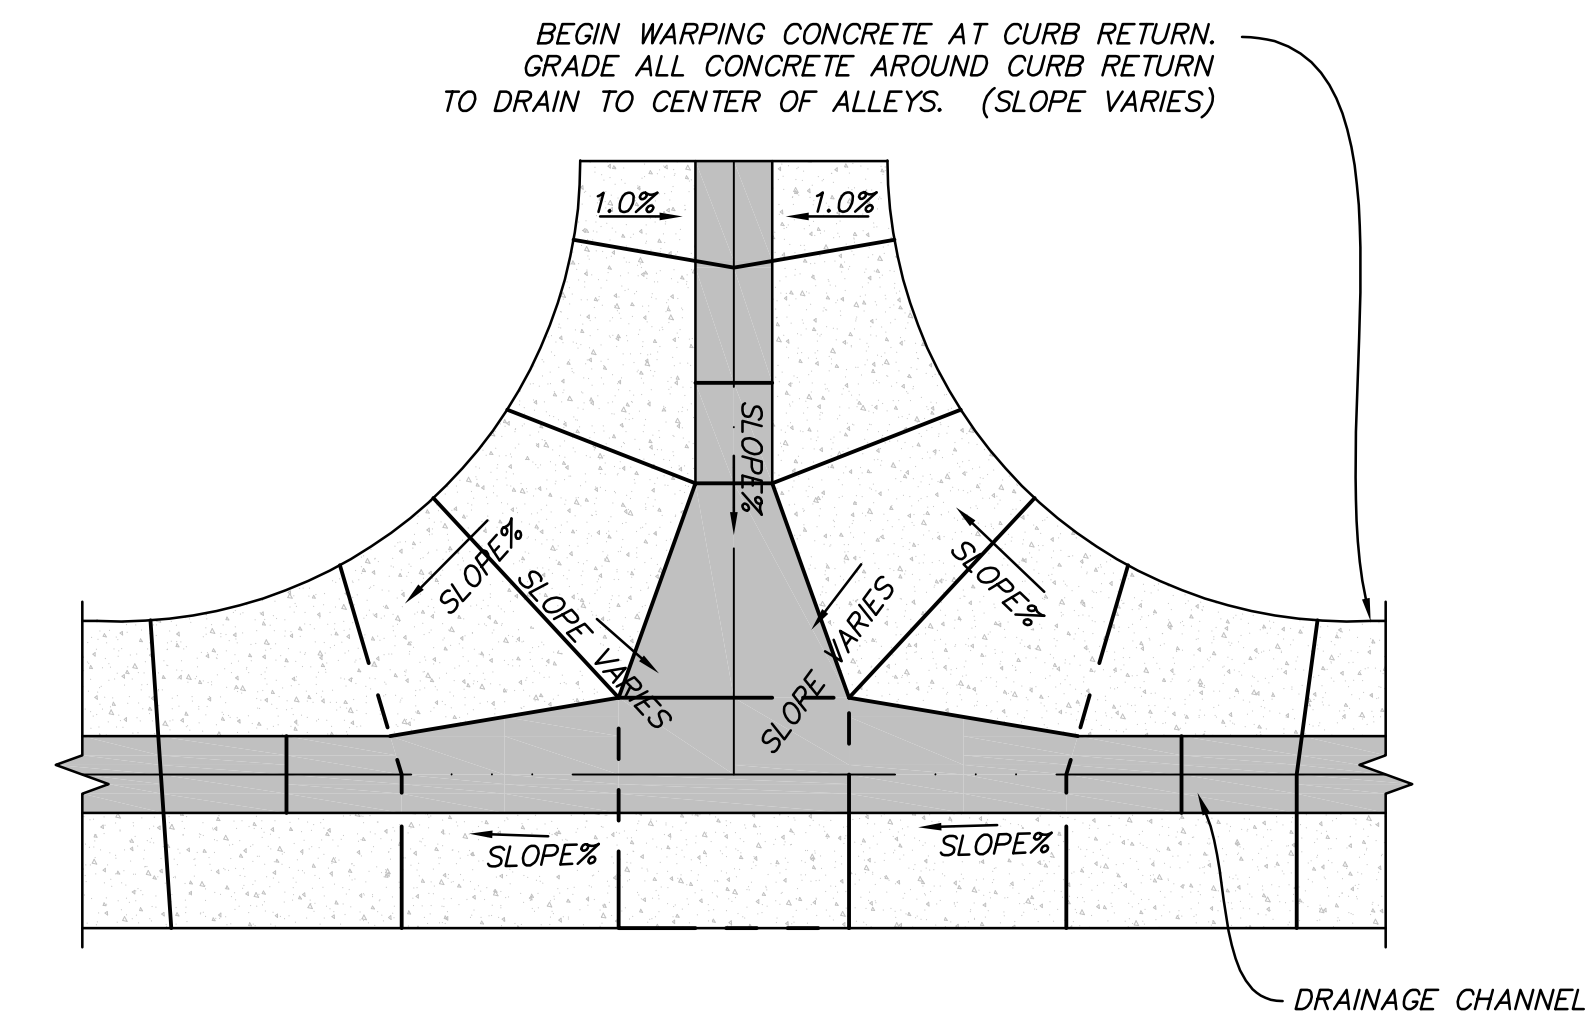


AA VAR LANE GRADING AND DRAINAGE DETAIL
NOT TO SCALE

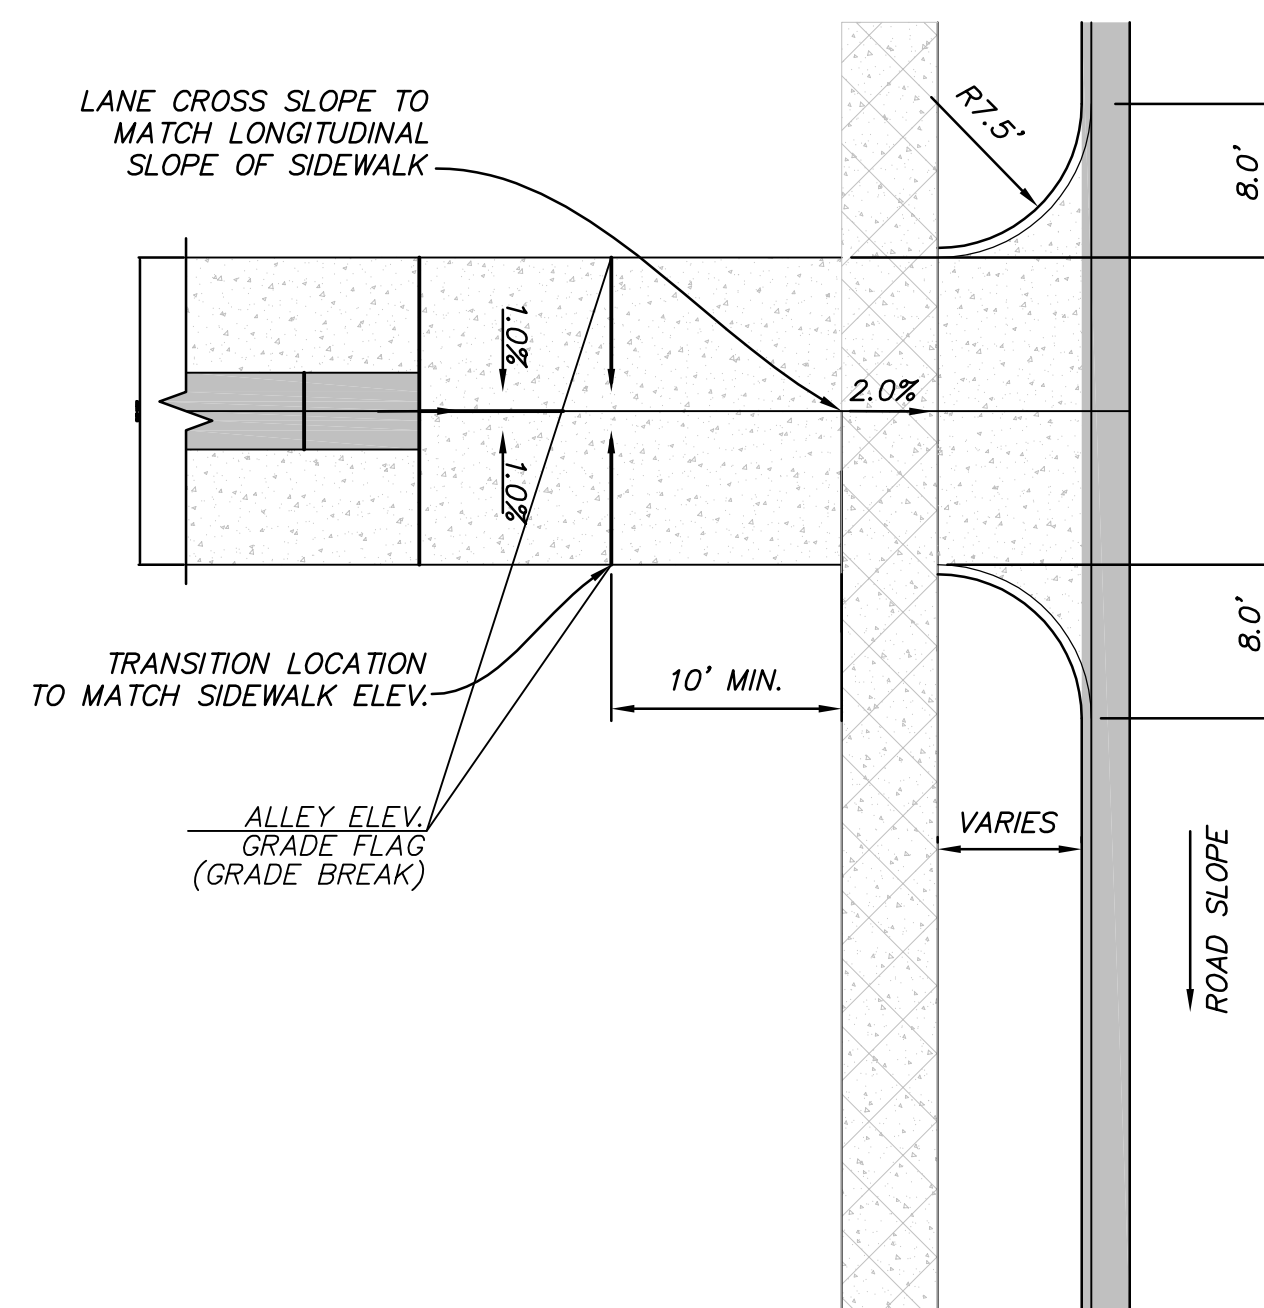


NOTE: ELEVATION GRADE FLAGS USED FOR VARIATION IN CONSTRUCTION FROM STANDARD ROAD SECTION

Y VAR LANE GRADING AND DRAINAGE DETAIL
NOT TO SCALE

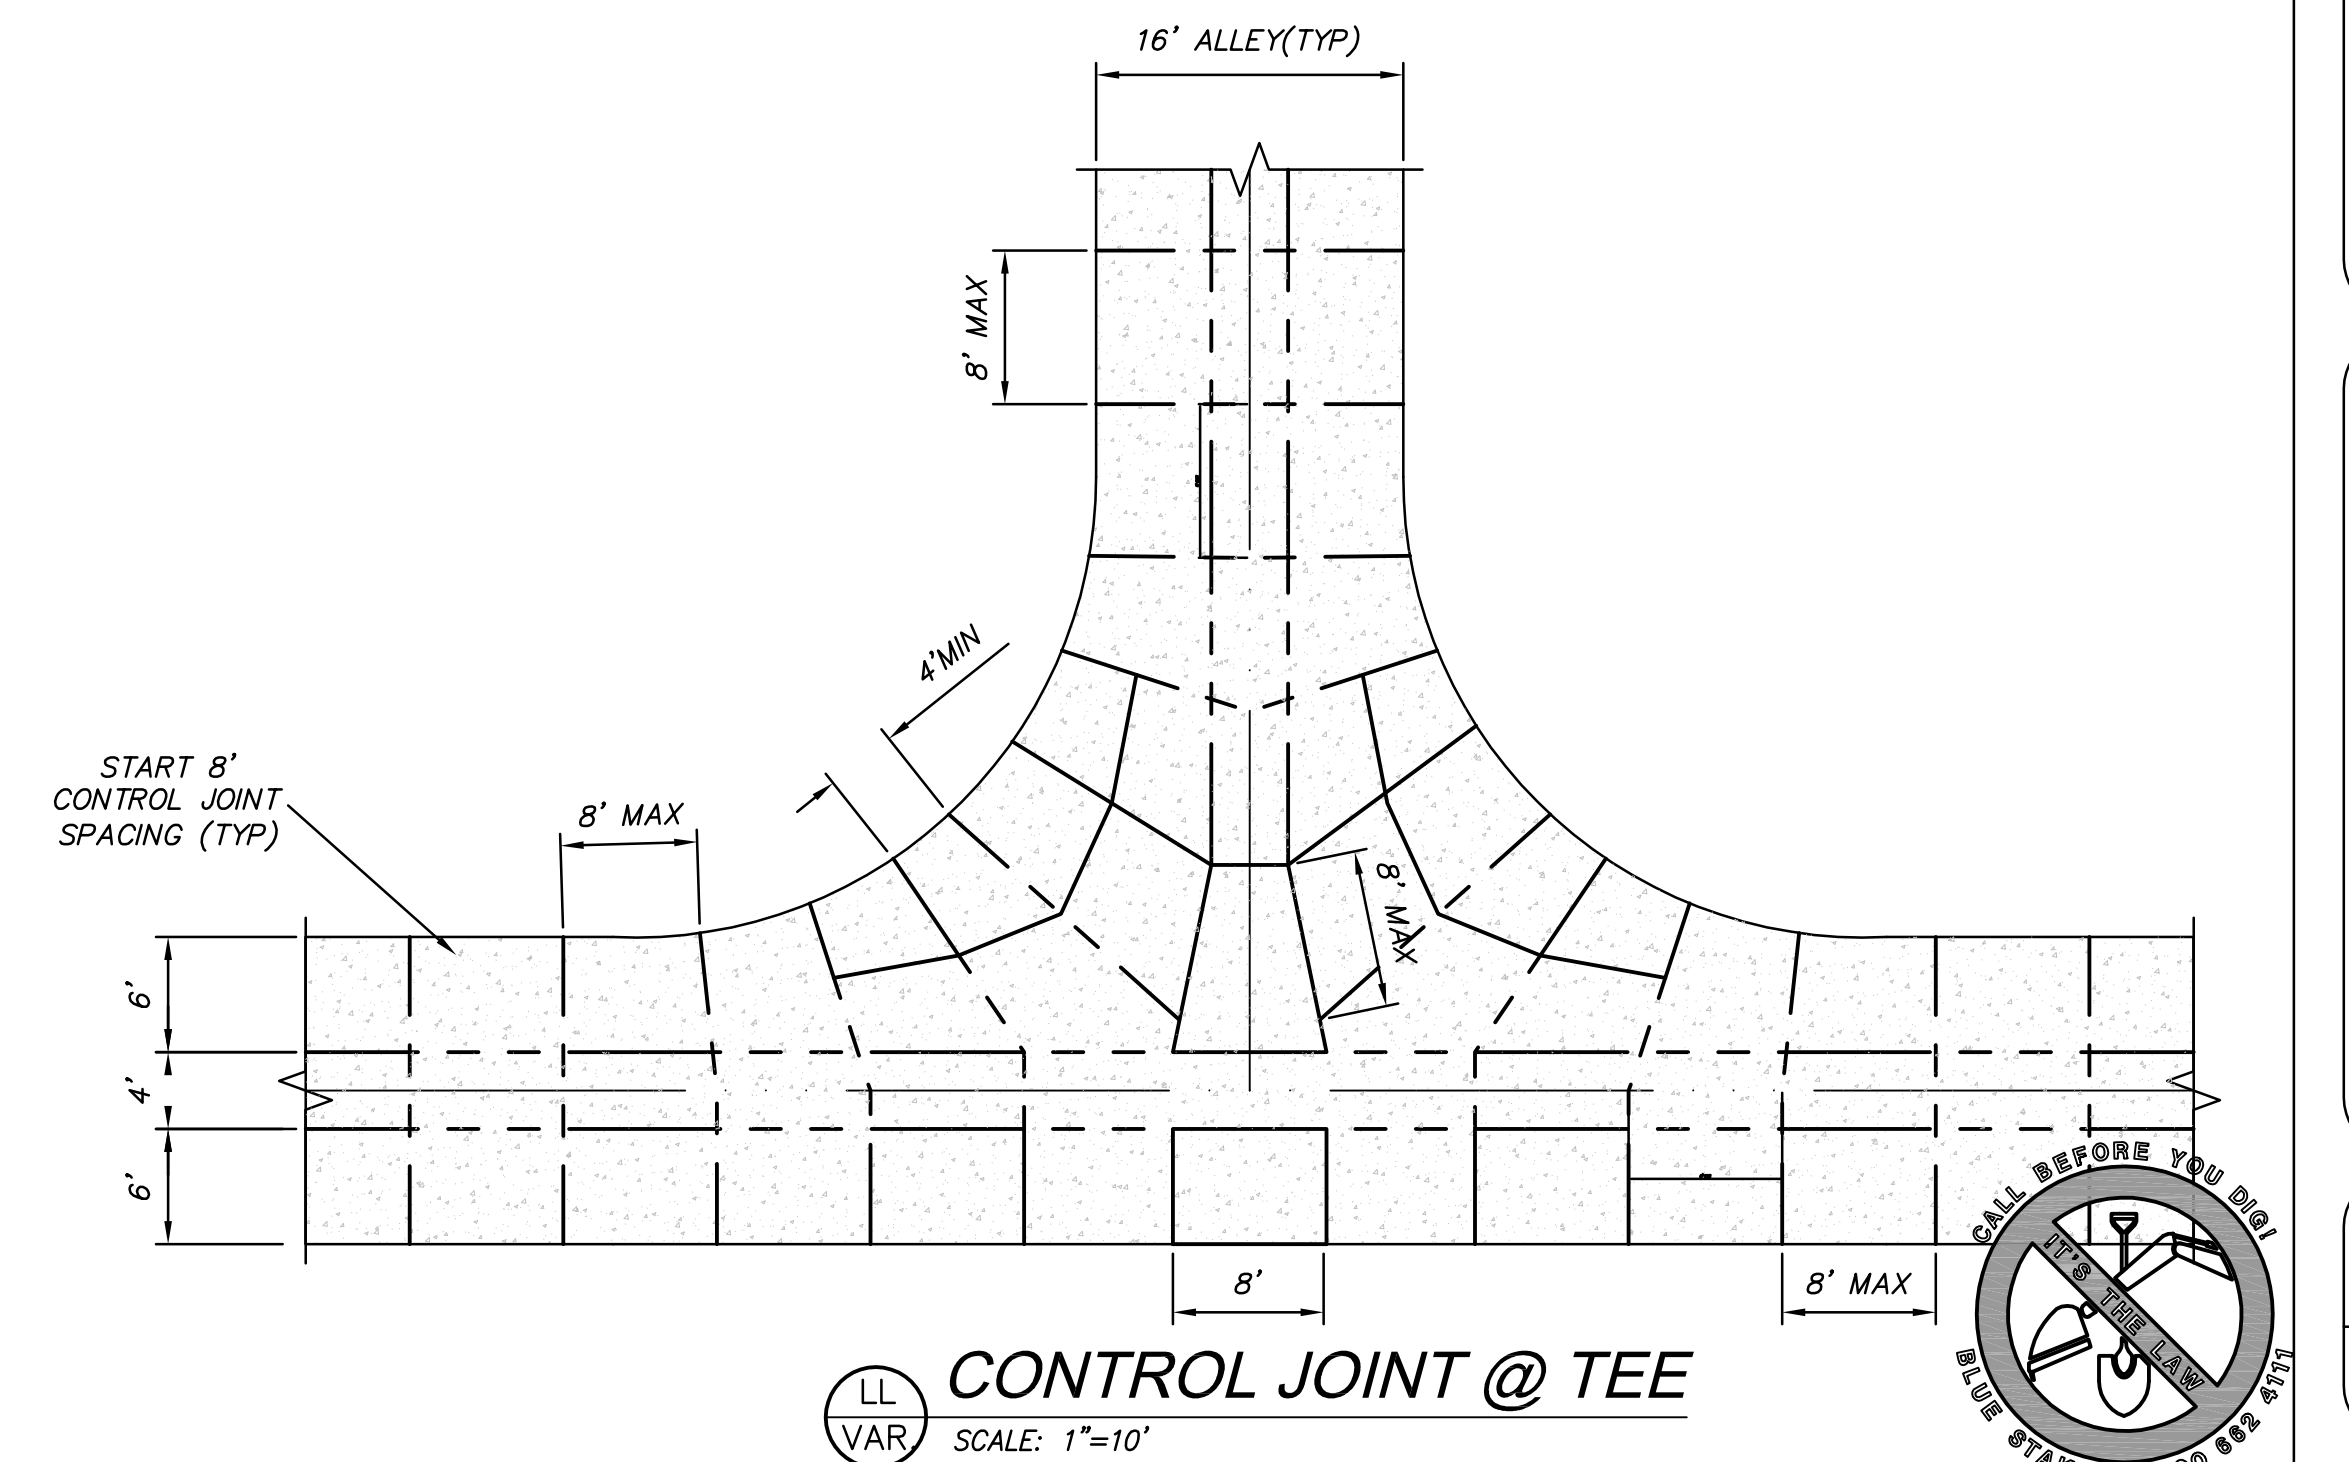

LL VAR CONTROL JOINT @ TEE
SCALE: 1"=10'

SEWER CONSTRUCTION ONLY

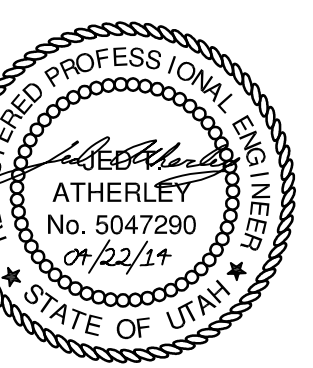

SOUTH JORDAN CITY

CITY ENGINEER DATE

NO.	DATE	DESCRIPTION	BY	APP.

DESIGNED BY: JTA	DATE: APRIL 2014	REV:
DRAWN BY: ANL	CHECKED BY: JXX	SUBMITTAL NO: XXX
SUBMITTED BY: N. VOIRBZ	CONTRACT NO: XXXXX	CONTRACT DATE: 5/12/2014
FILE NAME: N:\010182_Daybreak\0505\PA\VP2\23 DT02	PROJECT DATE: 5/12/2014	PROJECT TIME: 4:11:09 PM
SIZE: VARIED	PLotted BY: VARIED	

DAYBREAK
VILLAGE 5 PLAT 02
DETAILS

SHEET NUMBER
23
OF 24 SHEETS
DRAWING NAME
DT02

