



Land Use Masterplan

Daybreak
 Kennecott Utah Copper
 South Jordan, Utah

6 August 2015

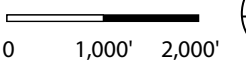

KENKAY ASSOCIATES
 Master Planning &
 Landscape Architecture
 1045 Sansome Street, Studio 321
 San Francisco, California 94111
 415.956.4472
 www.kenkaysf.com

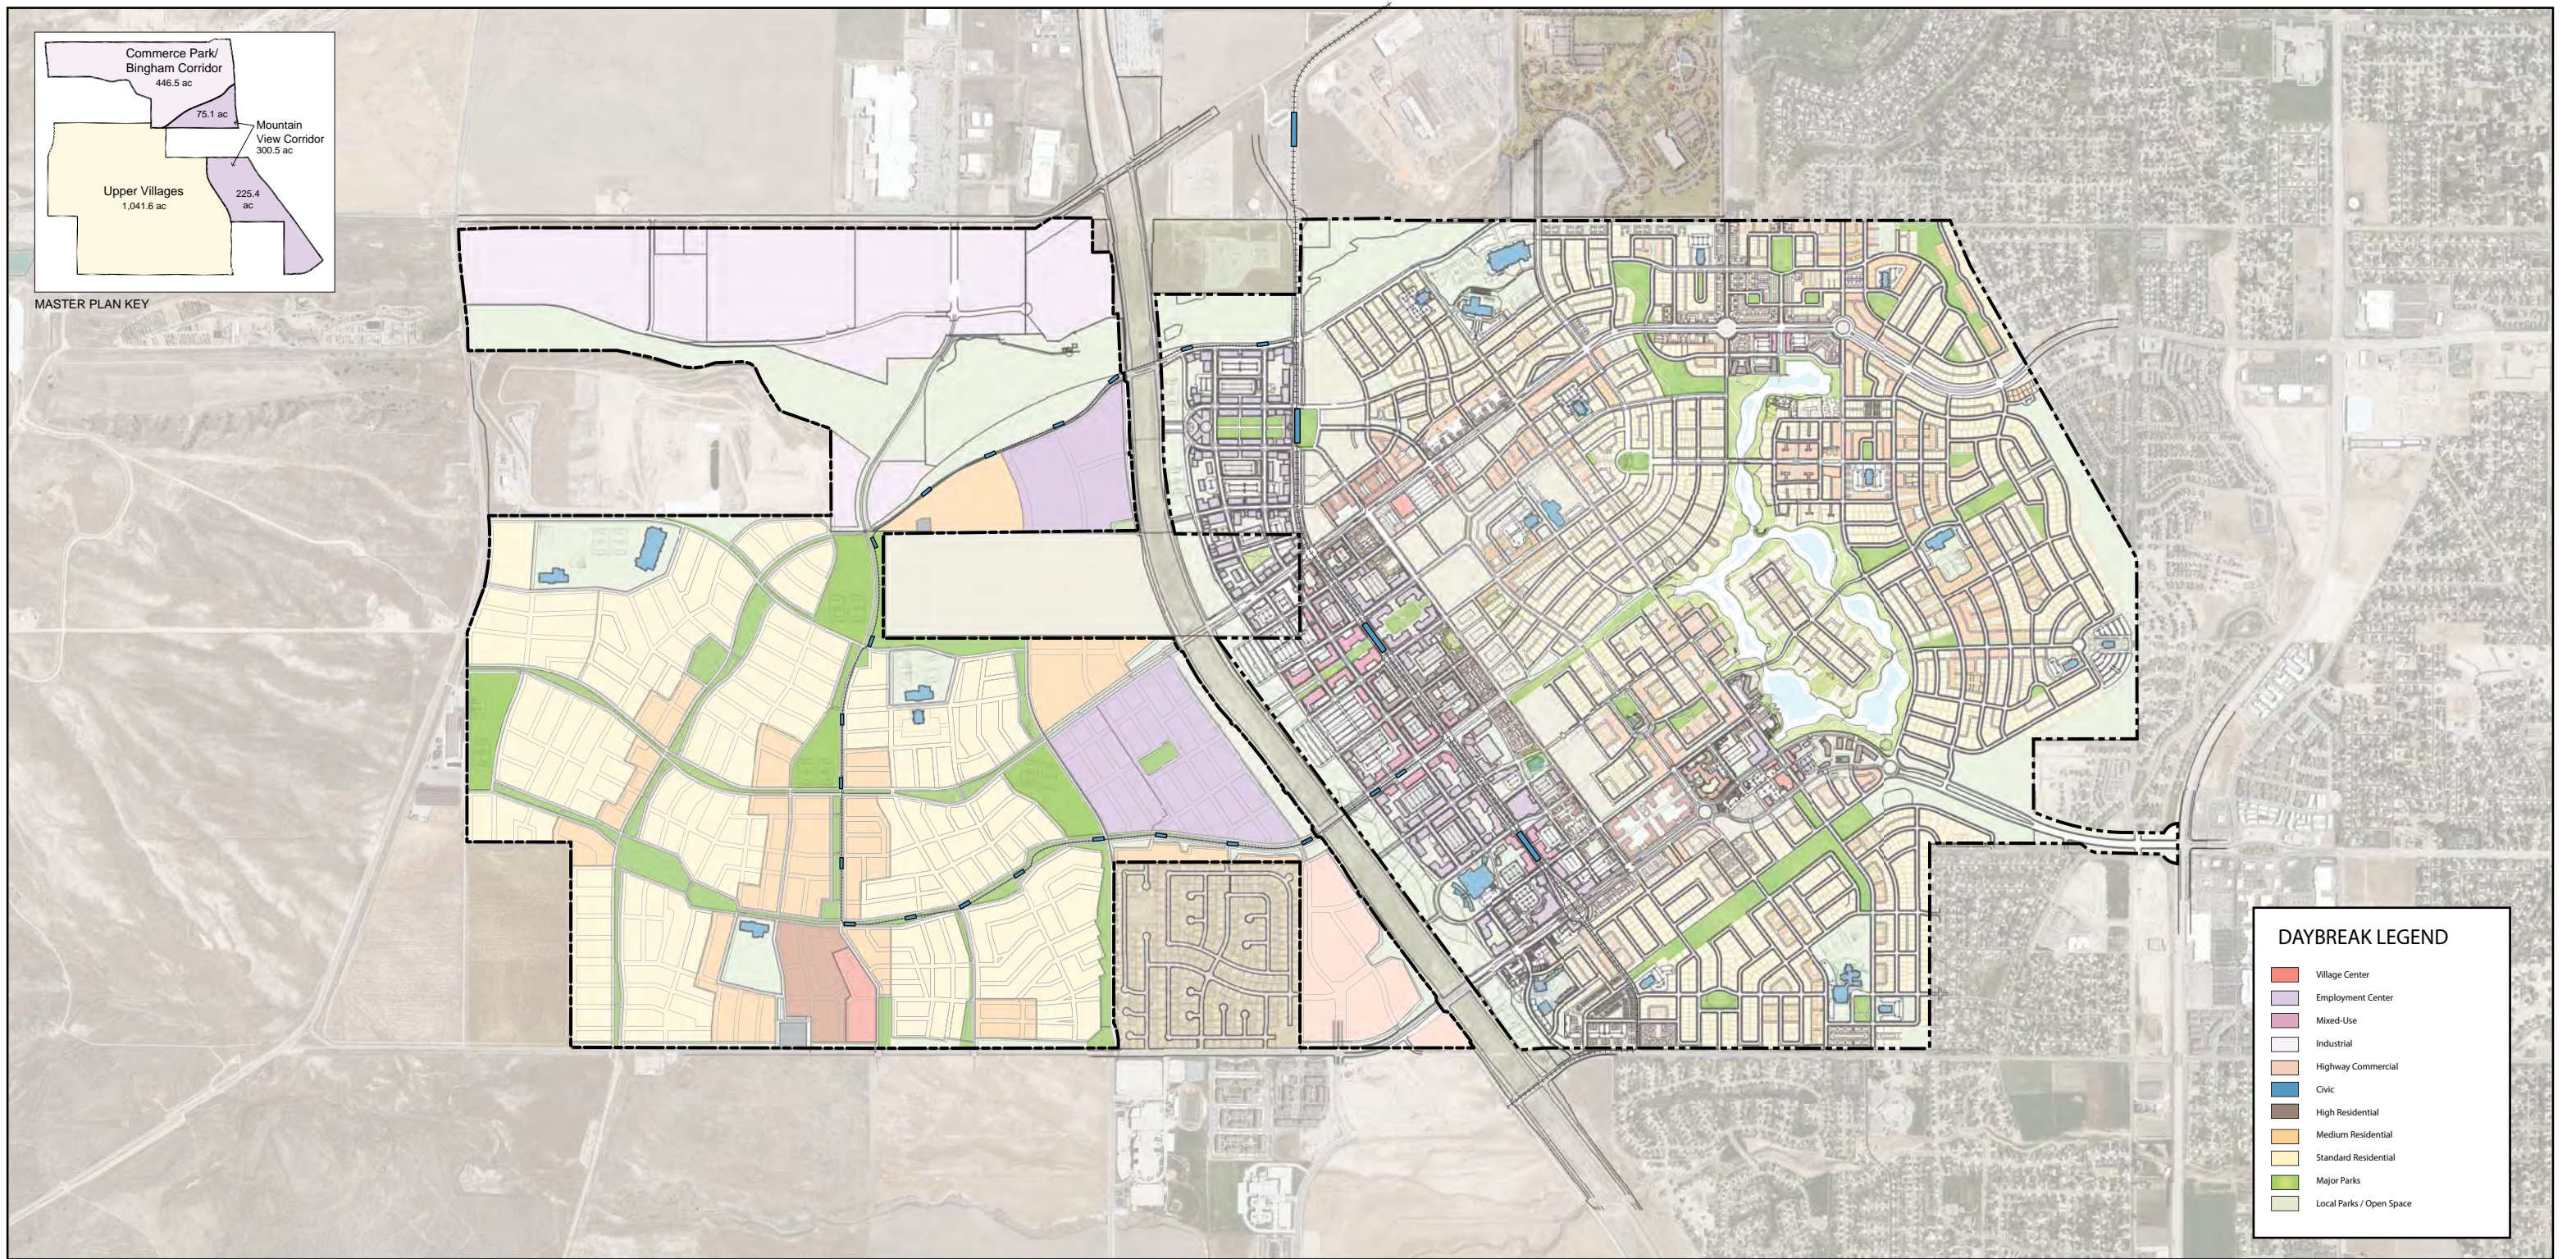


Land Use Masterplan showing Potential Upper Side Trolley Line

Daybreak
 Kennecott Utah Copper
 South Jordan, Utah

6 August 2015
 0 1,000' 2,000'




KENKAY ASSOCIATES
 Master Planning &
 Landscape Architecture
 1045 Sansome Street, Studio 321
 San Francisco, California 94111
 415.956.4472
 www.kenkaysf.com

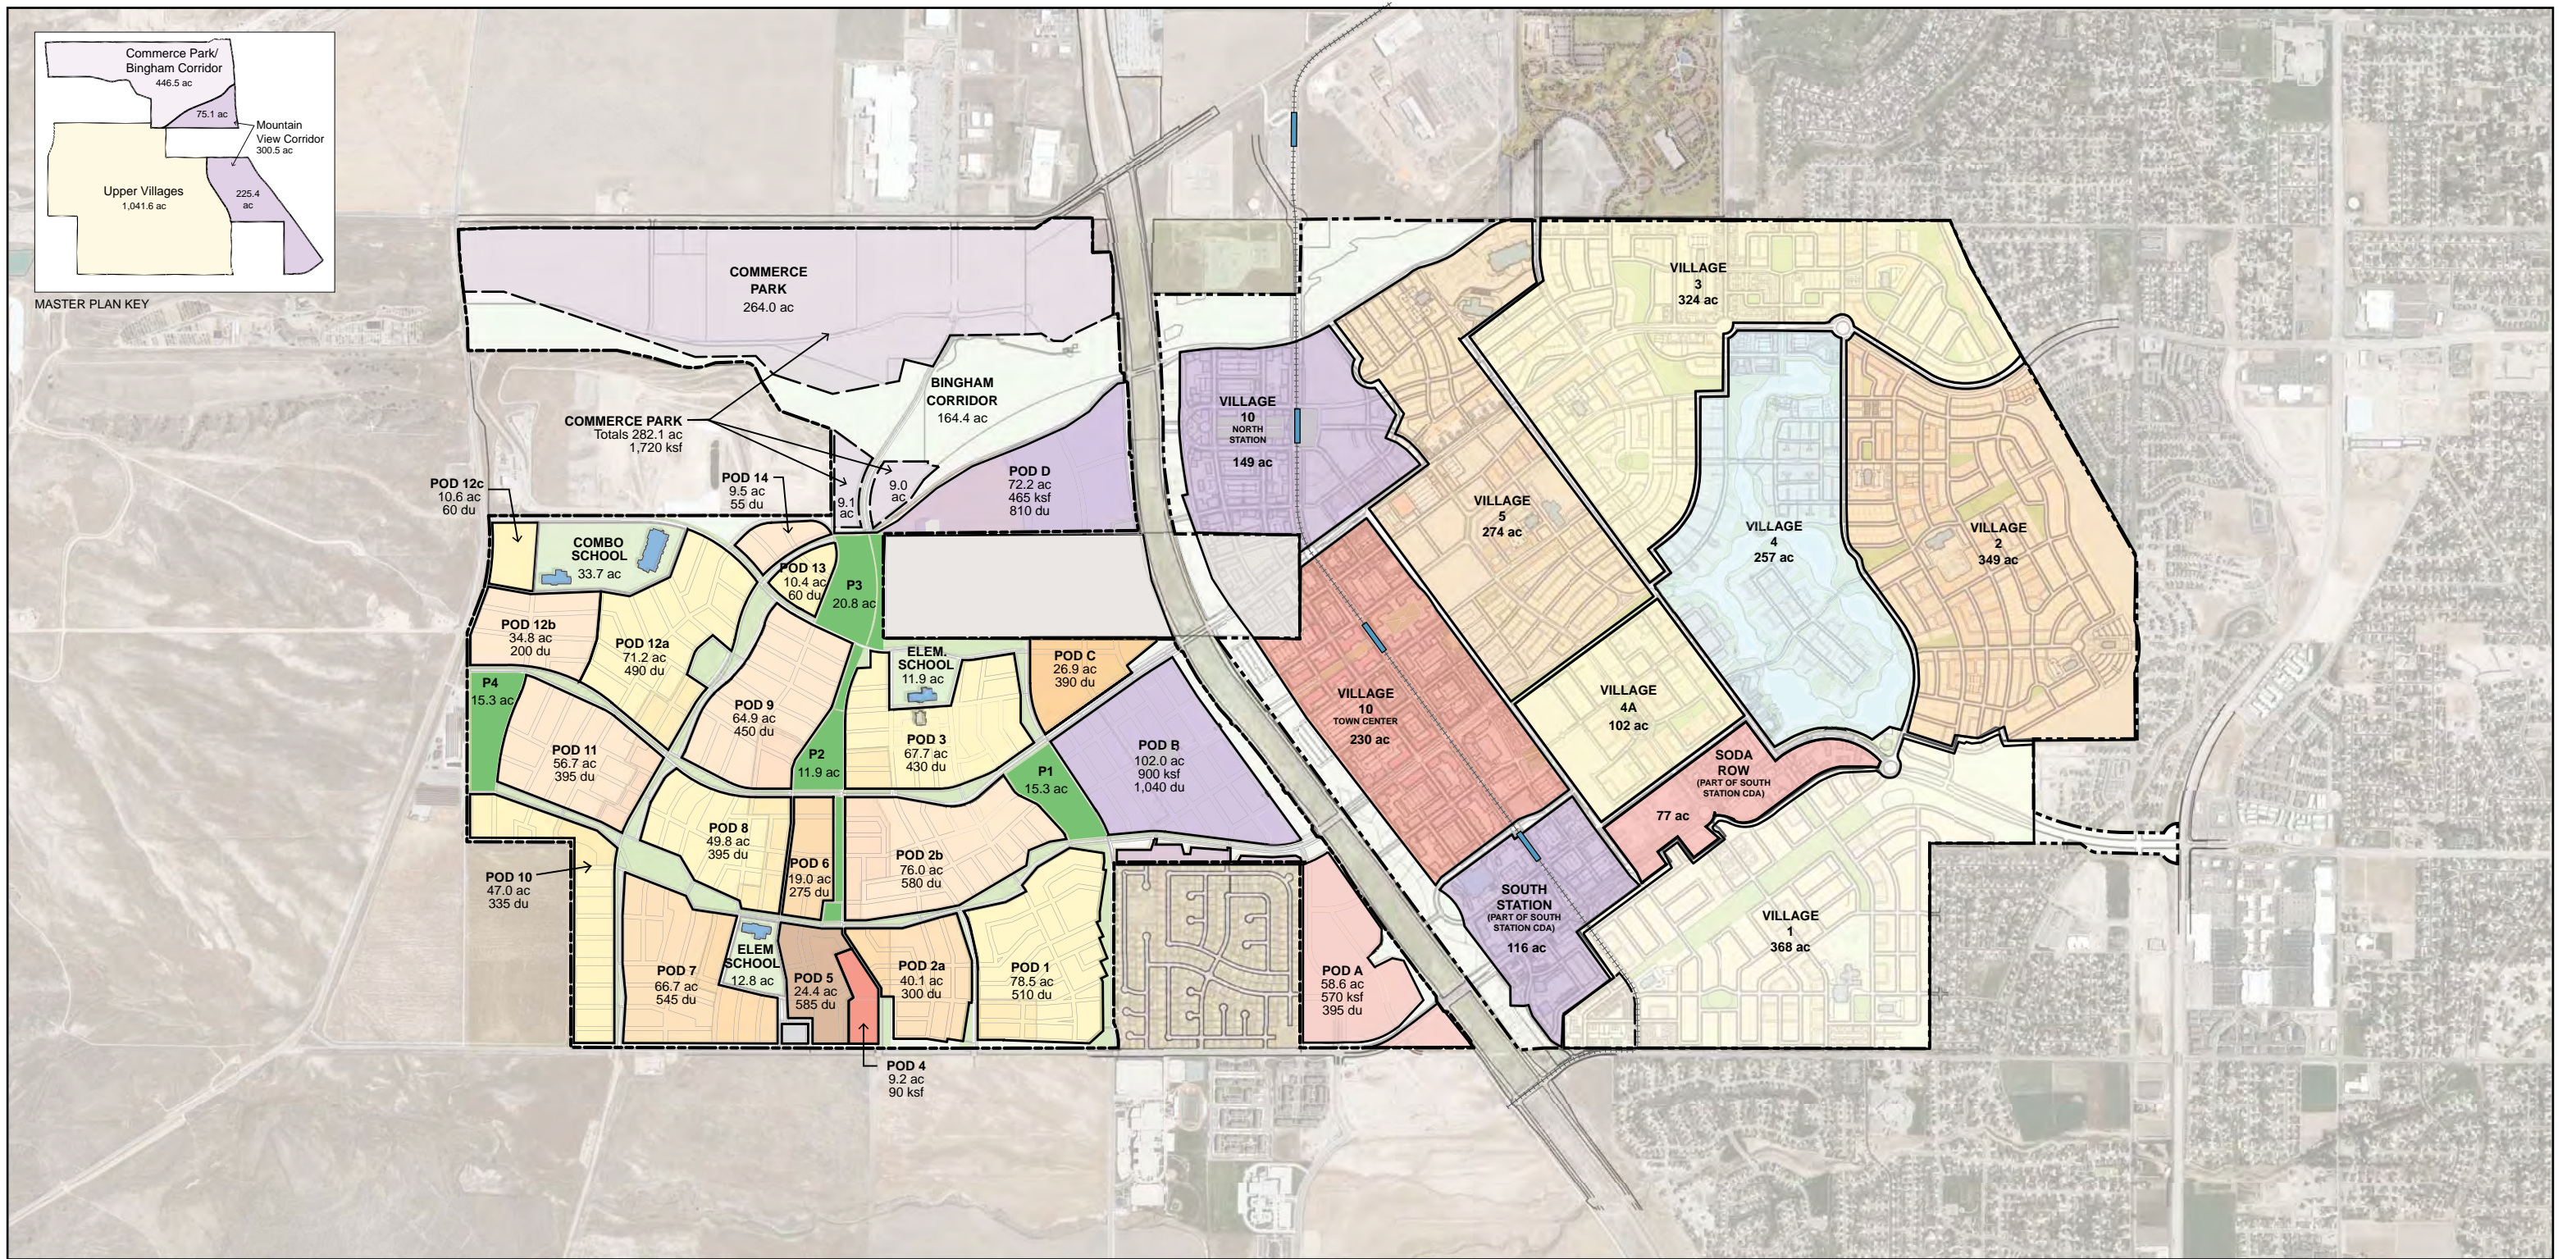


Village Structure

Daybreak
 Kennecott Utah Copper
 South Jordan, Utah

6 August 2015

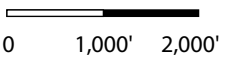


KENKAY ASSOCIATES
 Mater Planning &
 Landscape Architecture
 1045 Sansome Street, Studio 321
 San Francisco, California 94111
 415.956.4472
 www.kenkaysf.com

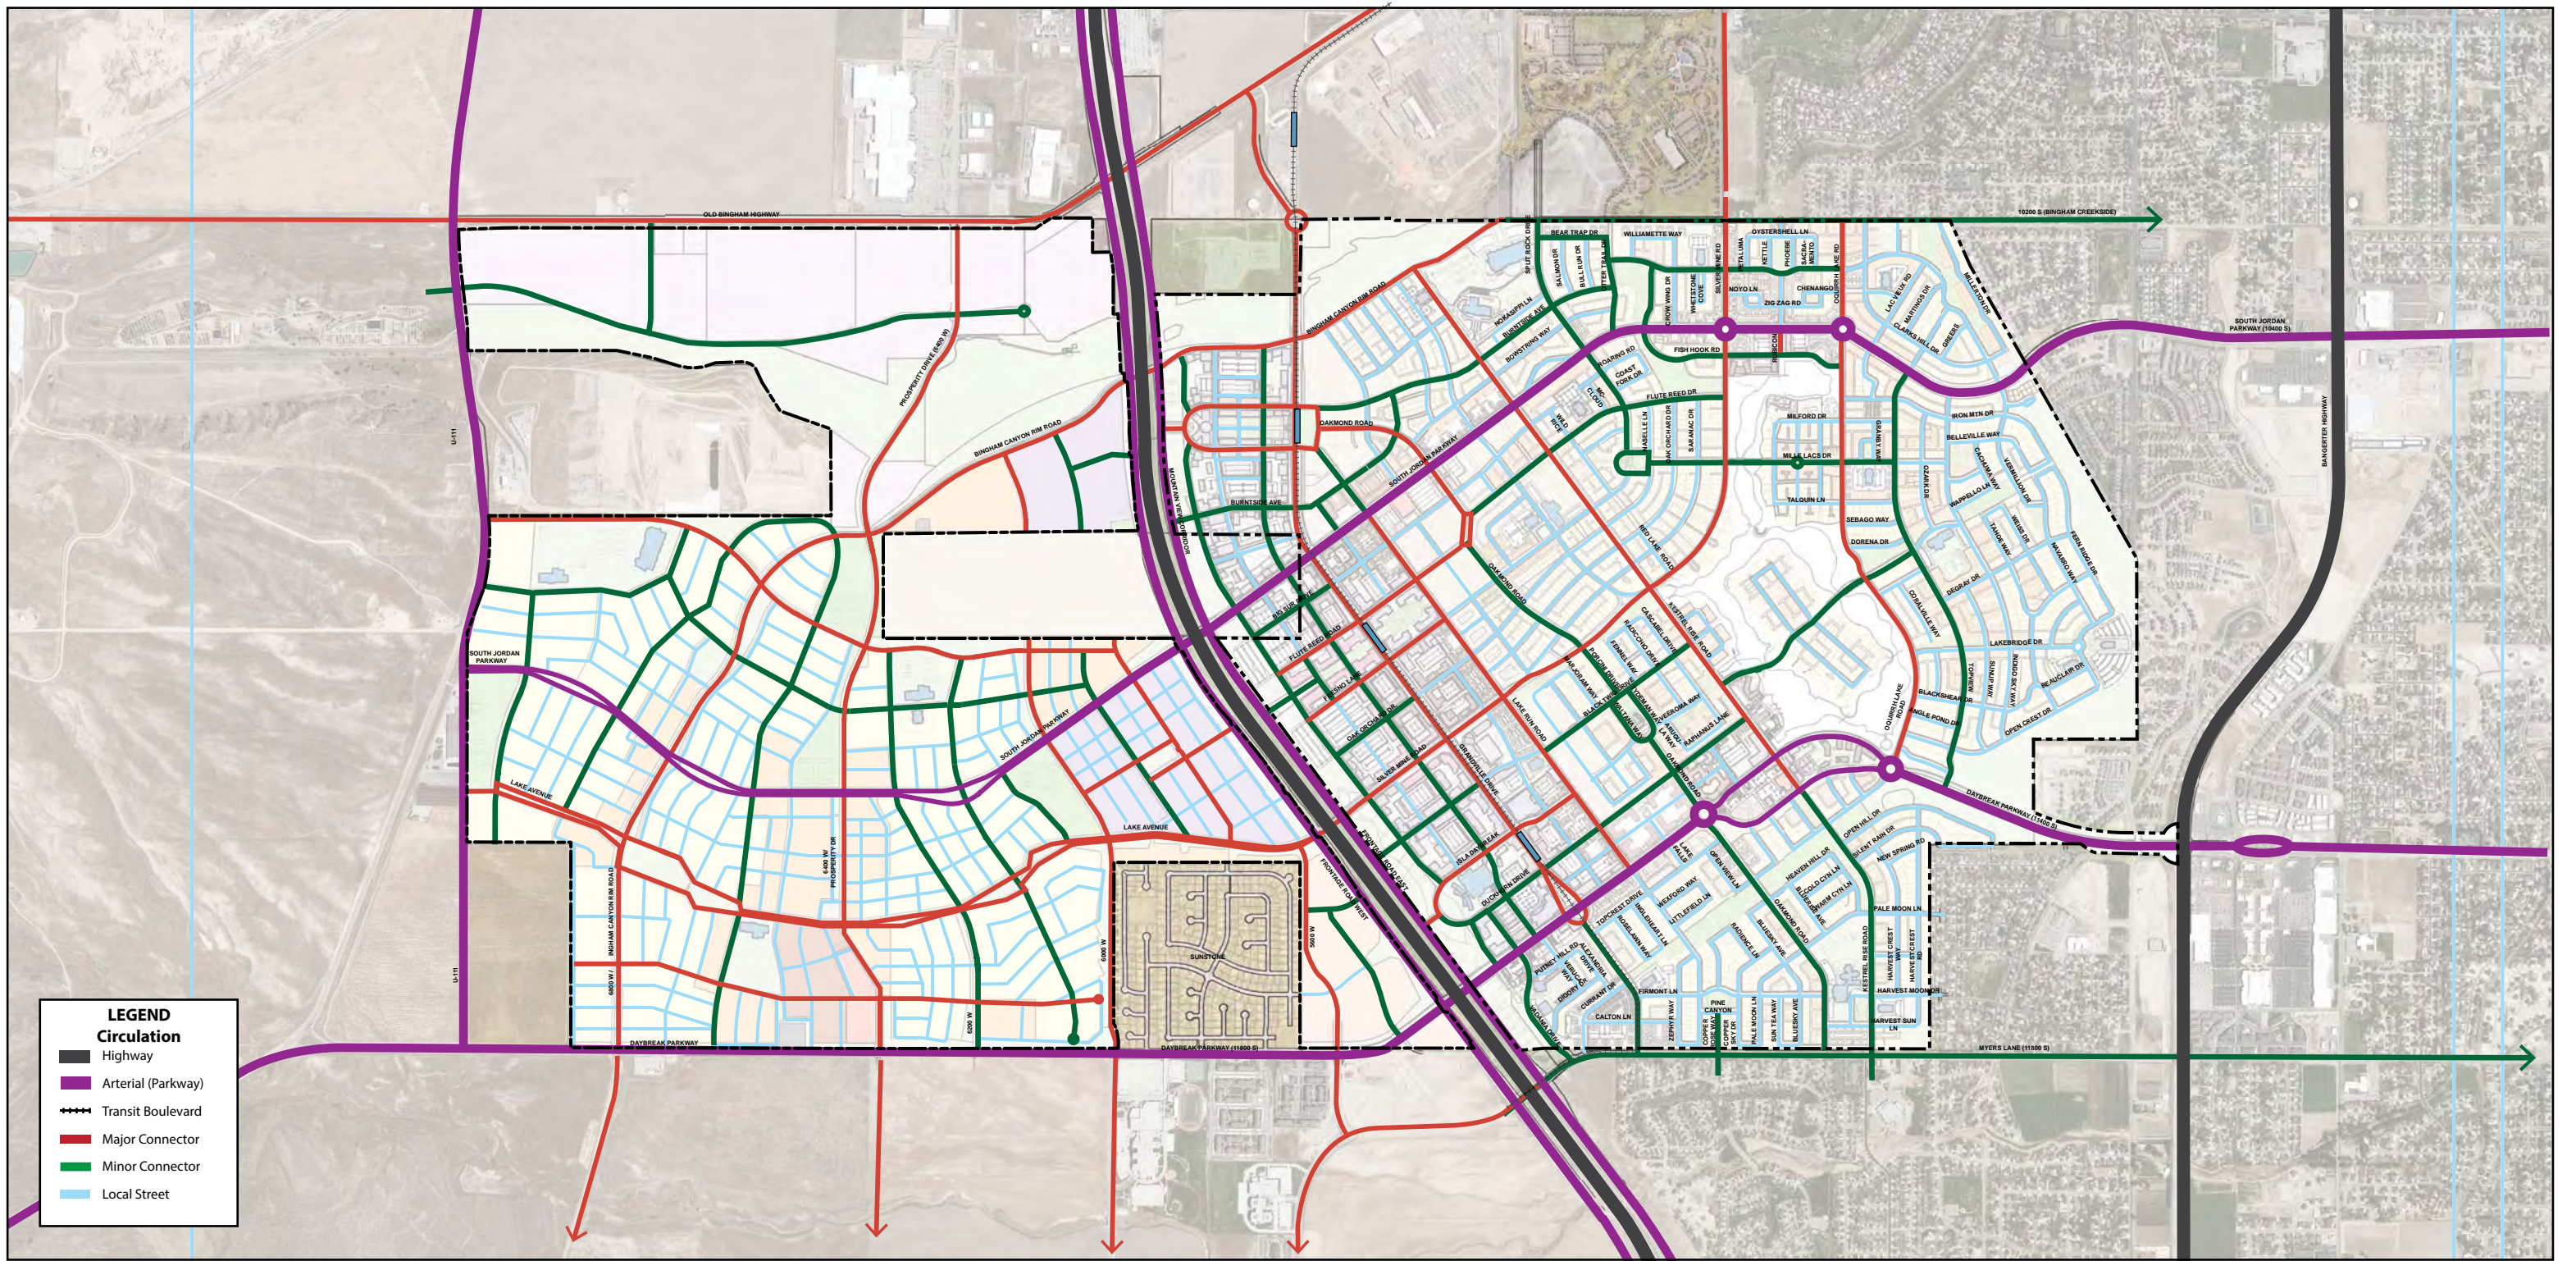


Street Network

Daybreak
 Kennecott Utah Copper
 South Jordan, Utah

6 August 2015

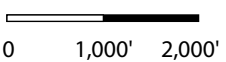



KENKAY ASSOCIATES
 Master Planning &
 Landscape Architecture
 1045 Sansome Street, Studio 321
 San Francisco, California 94111
 415.956.4472
 www.kenkaysf.com

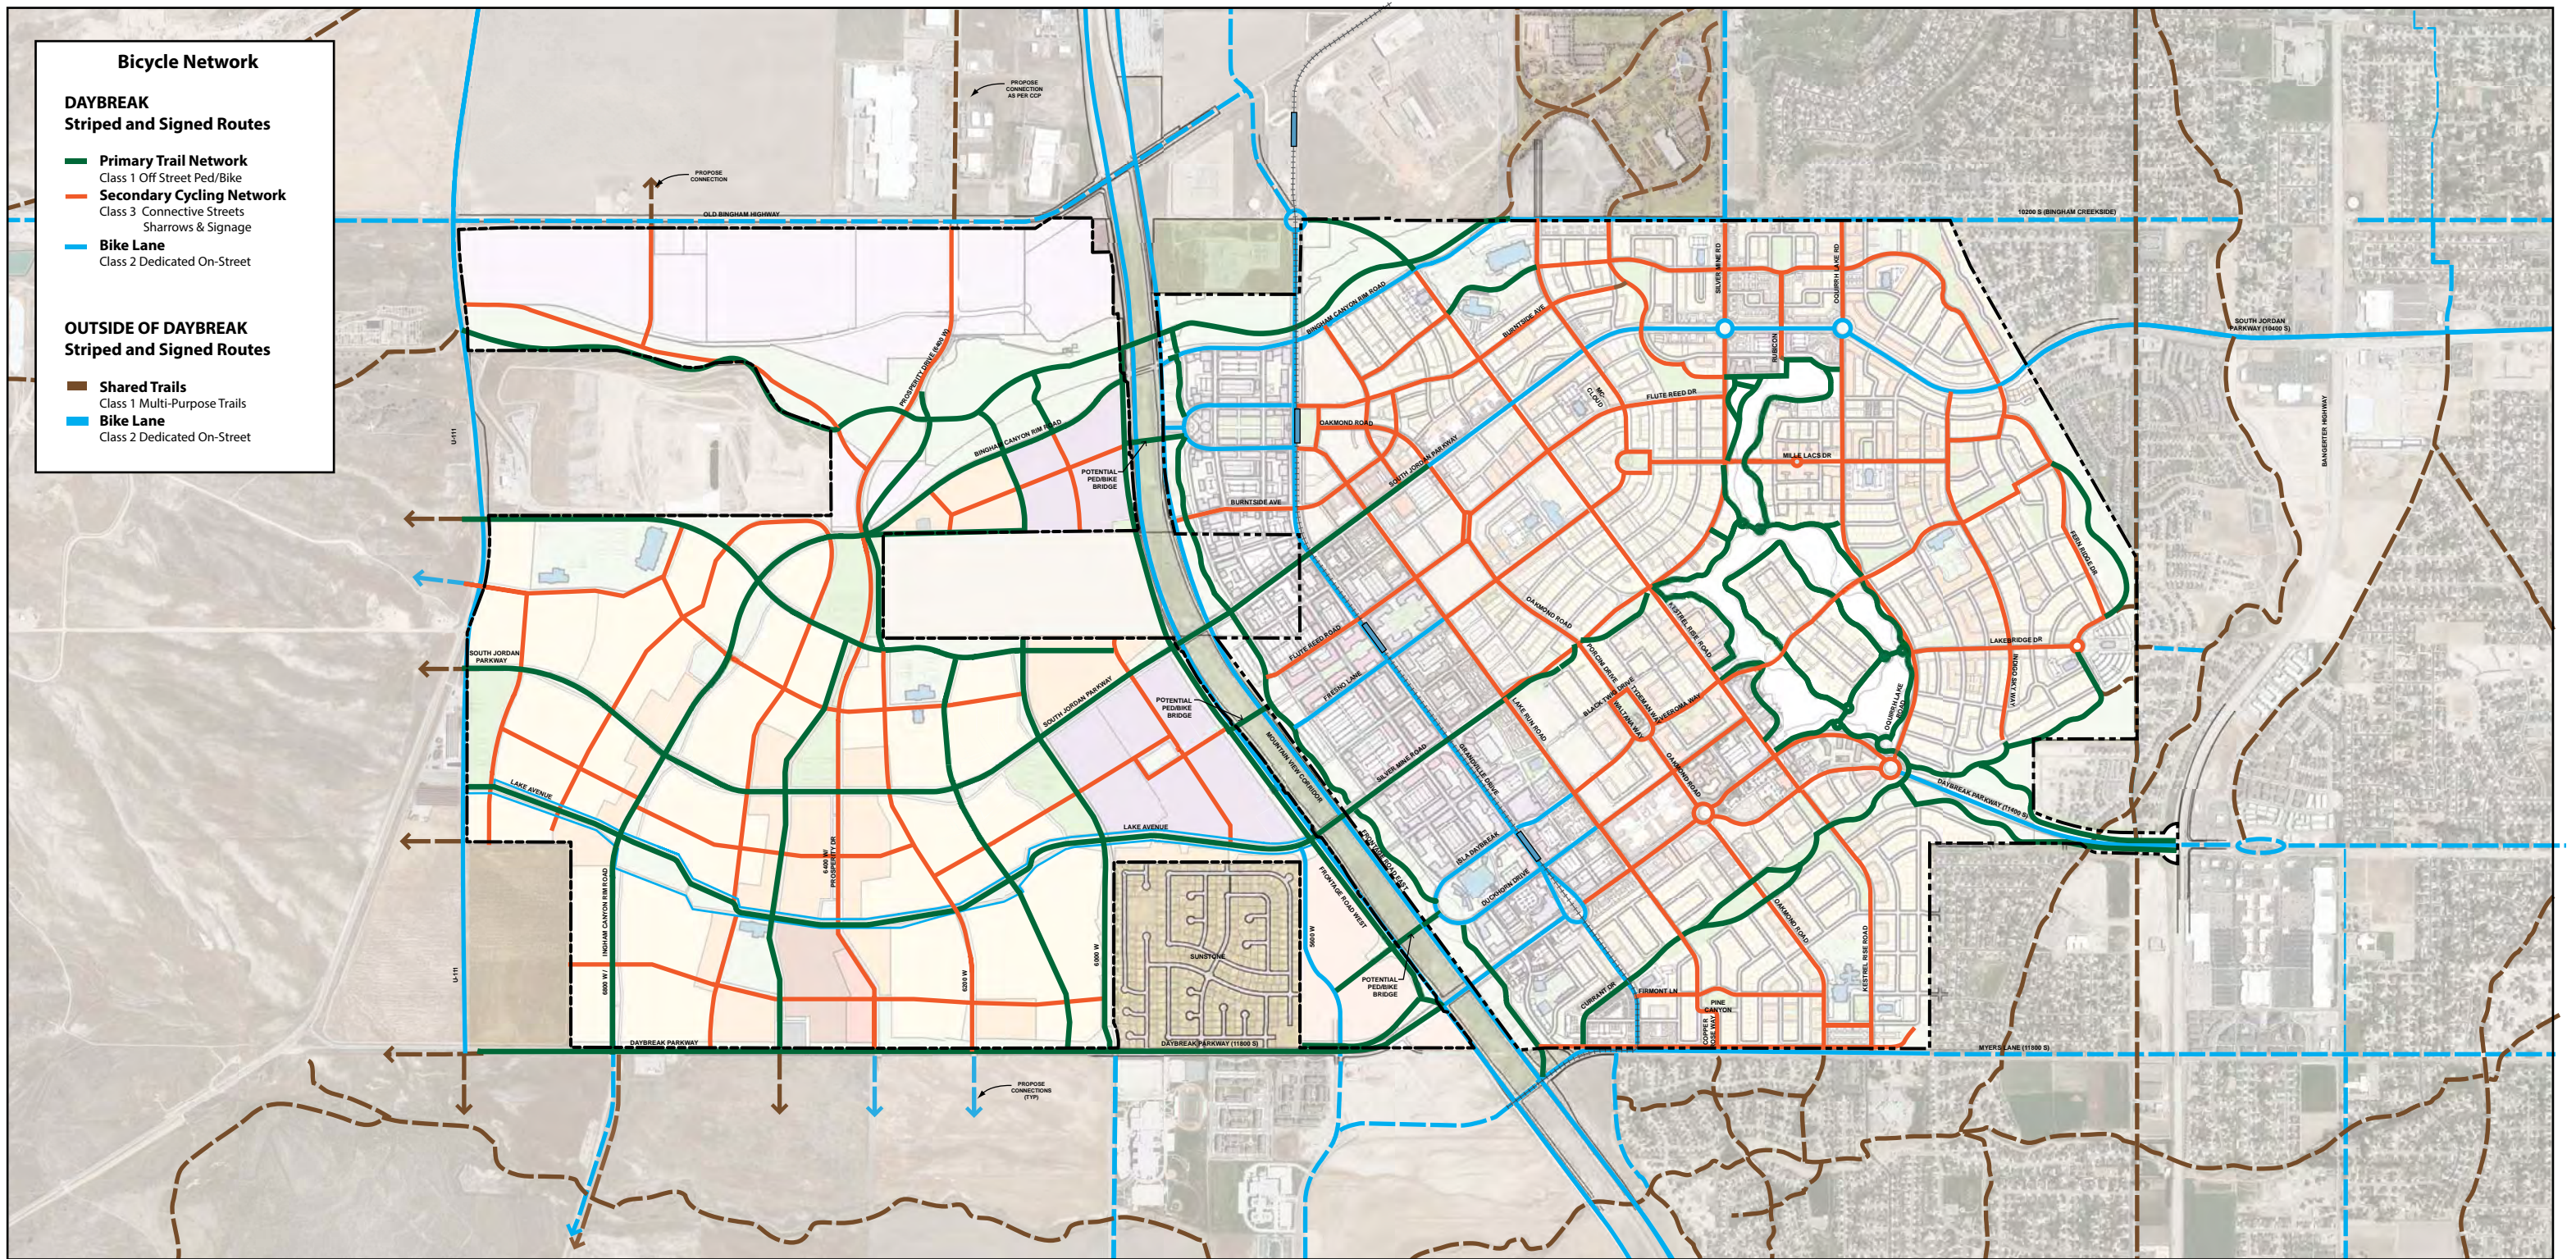

Bicycle & Trail Network

Daybreak
Kennecott Utah Copper
South Jordan, Utah

6 August 2015

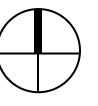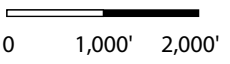

KENKAY ASSOCIATES
Master Planning &
Landscape Architecture
1045 Sansome Street, Studio 321
San Francisco, California 94111
415.956.4472
www.kenkaysf.com

