

SOUTH JORDAN CITY


CITY ENGINEER DATE

DATE	BY	CHKD	APP'D


DATE	BY	CHKD	APP'D

DAYBREAK-COMMERCE PARK
TOPOGRAPHICAL MAP
EXHIBITION 1

SHEET NUMBER
2
OF 5 SHEETS
DRAWING NAME
EX01

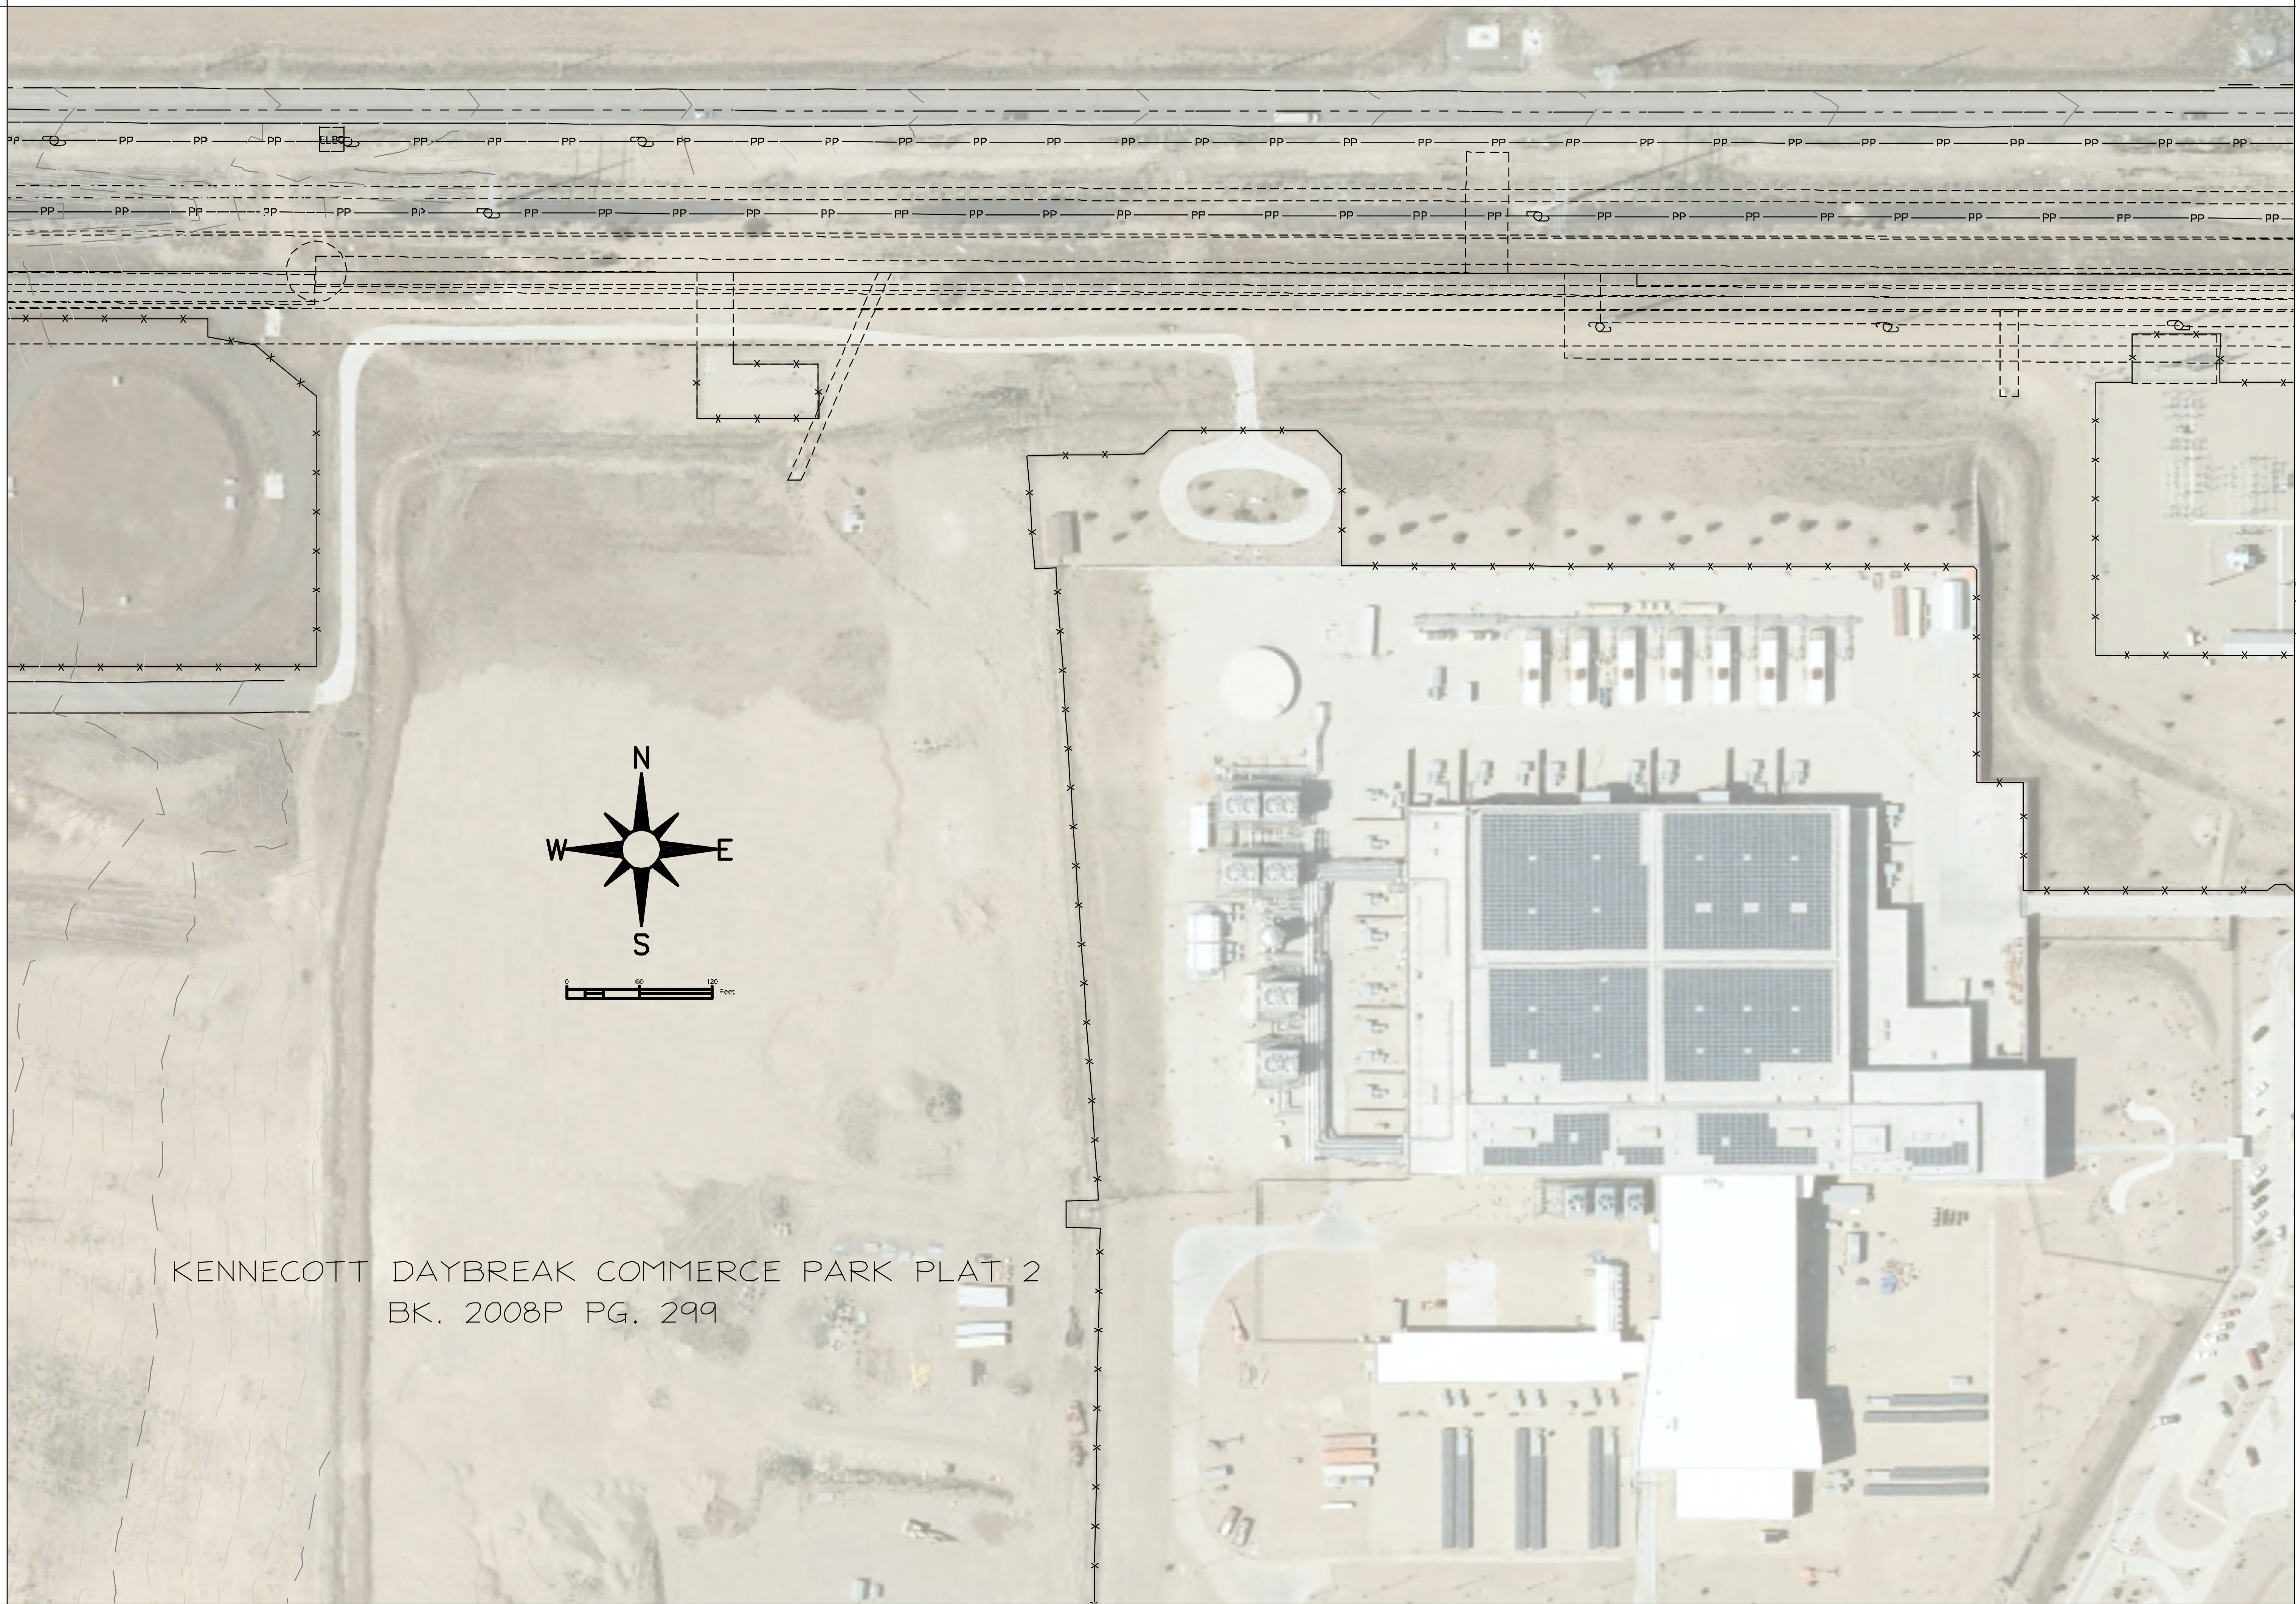

KENNECOTT DAYBREAK COMMERCE PARK PLAT 2
BK. 2008P PG. 299

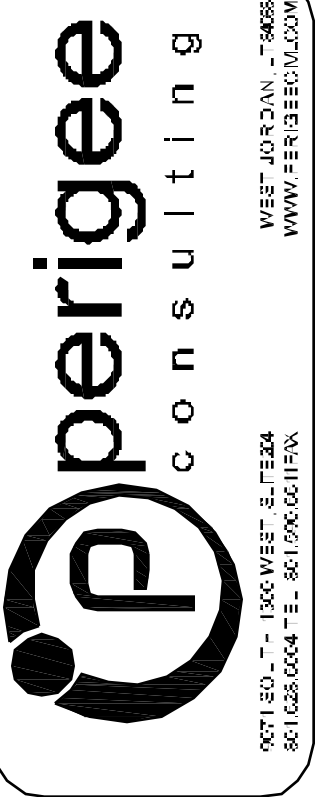

WWW.PERIGEECONSULTING.COM
801.266.6510
PERIGEE CONSULTING, INC.
1000 WEST 2100 SOUTH
SALT LAKE CITY, UT 84119

SOUTH JORDAN CITY


CITY ENGINEER DATE

NO.	DATE	BY	CHKD.	APP'D.

DATE: APR 27 2014	BY: JIA	CHKD: SAS	APP'D: SAS
PROJECT: KENNECOTT DAYBREAK COMMERCE PARK PLAT 2	DATE: 4/27/14	SCALE: AS SHOWN	SCALE: AS SHOWN
PROJECT NO: XXXXX	DATE: 4/27/14	SCALE: AS SHOWN	SCALE: AS SHOWN
PROJECT NO: XXXXX	DATE: 4/27/14	SCALE: AS SHOWN	SCALE: AS SHOWN

DAYBREAK-COMMERCE PARK
TOPOGRAPHICAL MAP
EXHIBITION 3

SHEET NUMBER
4
OF 5 SHEETS
DRAWING NAME
EX03

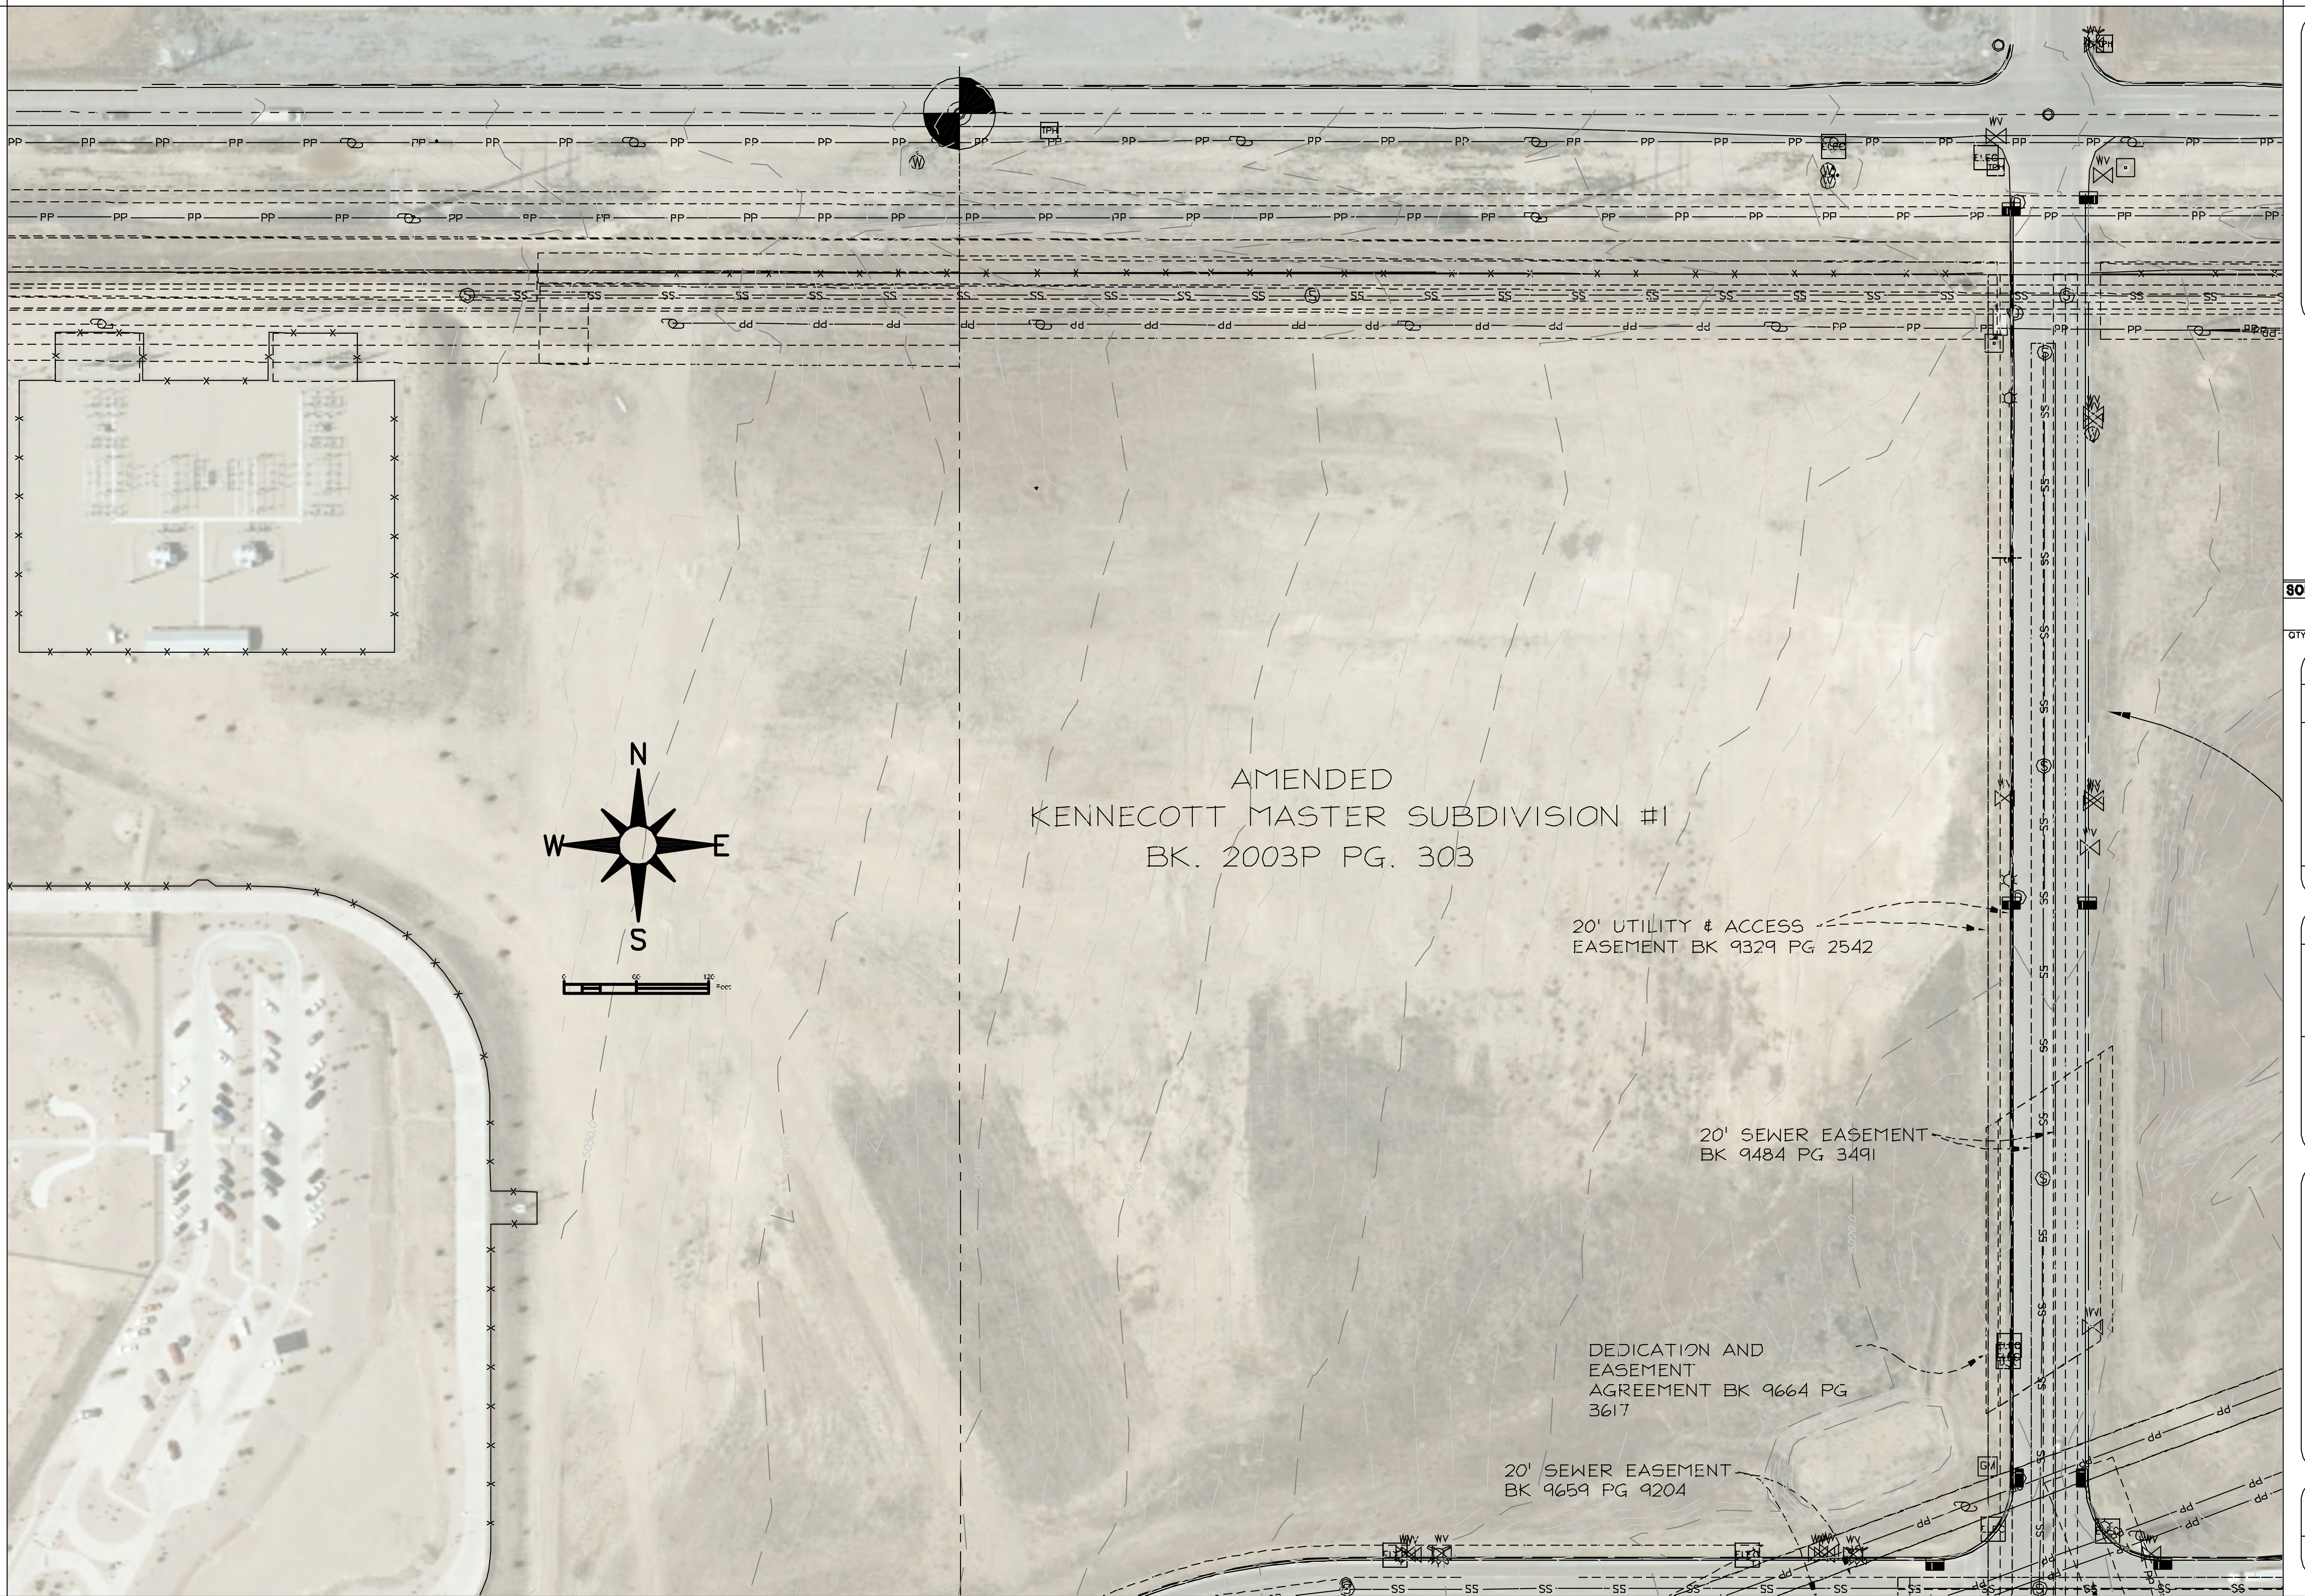

AMENDED
KENNECOTT MASTER SUBDIVISION #1
BK. 2003P PG. 303



20' UTILITY & ACCESS
EASEMENT BK 9329 PG 2542

20' SEWER EASEMENT
BK 9484 PG 3491

DEDICATION AND
EASEMENT
AGREEMENT BK 9664 PG
3617

20' SEWER EASEMENT
BK 9659 PG 9204

SOUTH JORDAN CITY


CITY ENGINEER DATE

DATE	BY	FOR



DATE	BY	FOR

DAYBREAK-COMMERCE PARK
TOPOGRAPHICAL MAP
EXHIBITION 4

SHEET NUMBER
5
OF 5 SHEETS
DRAWING NAME
EX04

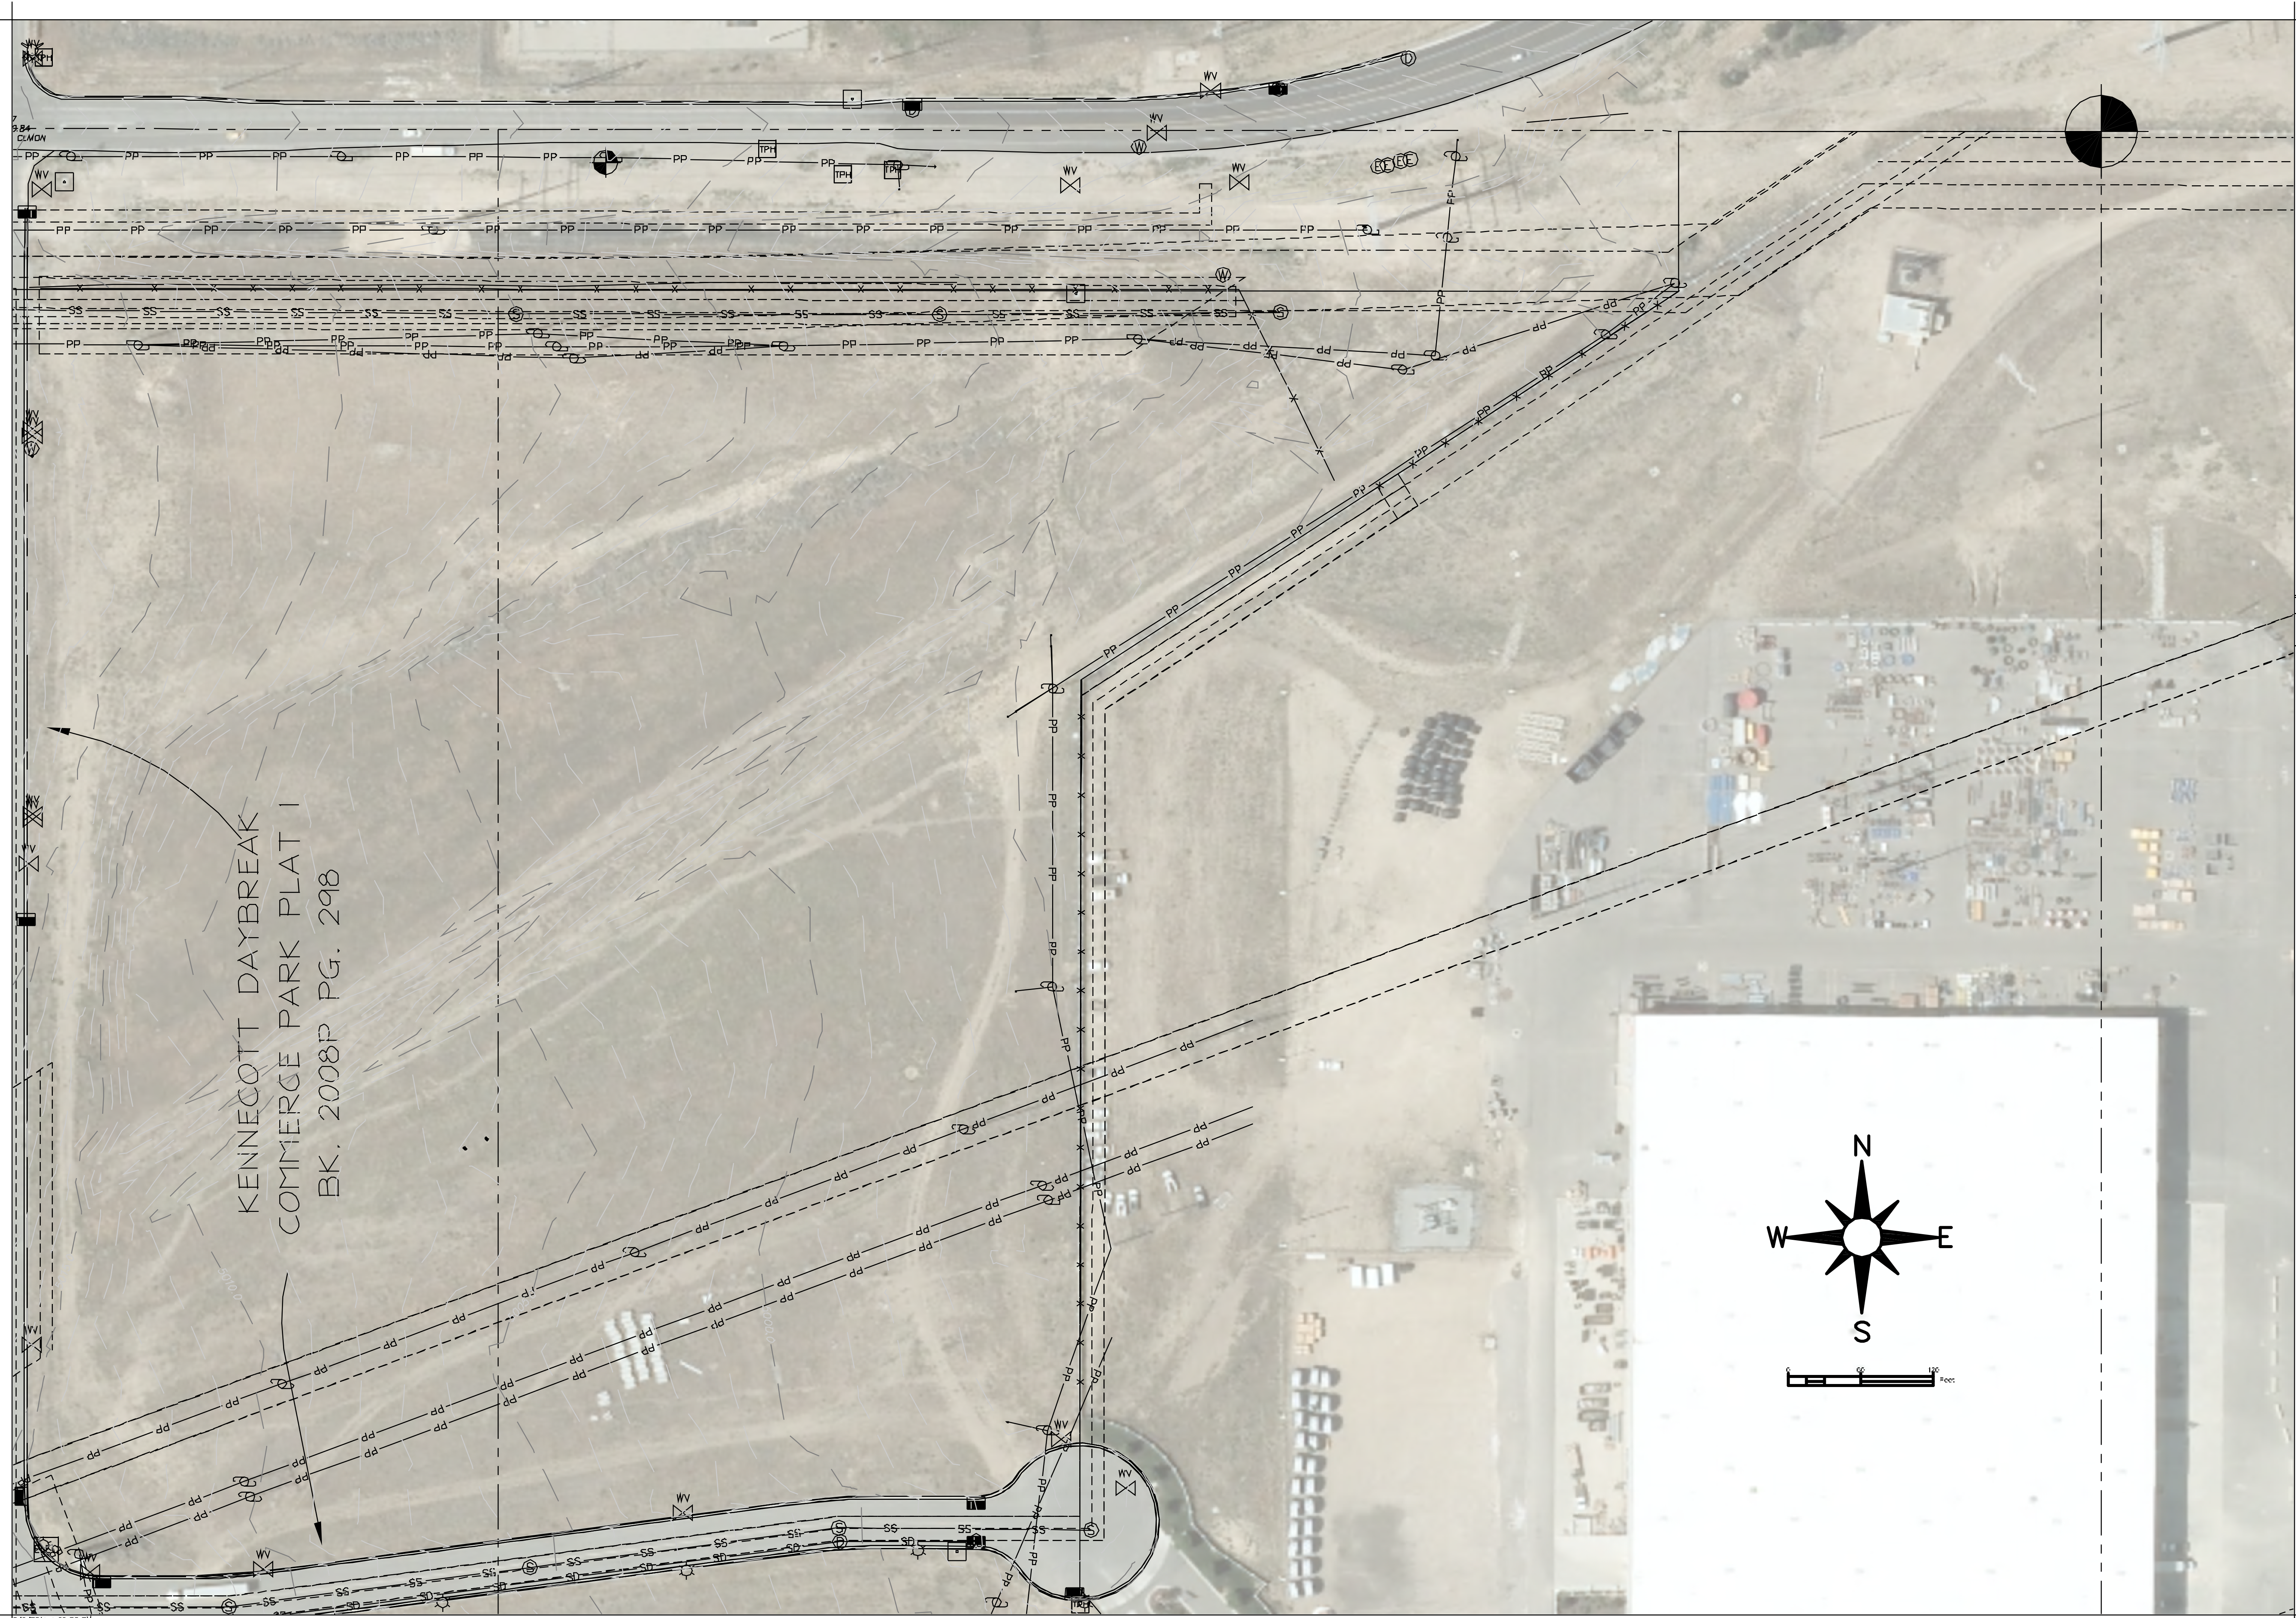

KENNECOTT DAYBREAK
 COMMERCE PARK PLAT I
 BK. 2008P PG. 298

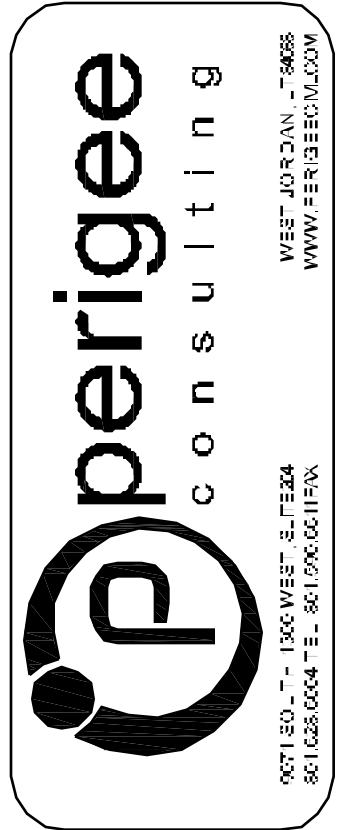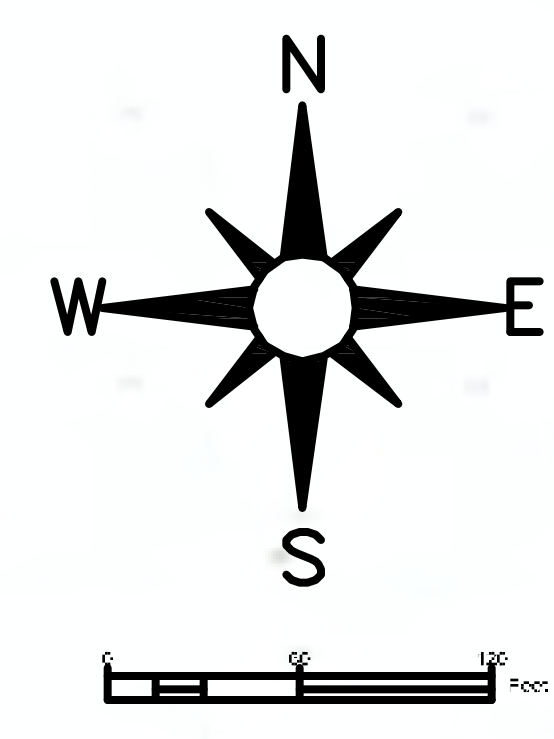

WWW.PERIGEECONSULTING.COM
 801.266.6100
 1000 WEST 2100 SOUTH
 SALT LAKE CITY, UT 84119

SOUTH JORDAN CITY


CITY ENGINEER DATE

NO.	DATE	BY	CHKD.	APP'D.

DATE: APR 27 2014	BY: JIA	CHKD: SAS	APP'D: SAS
PROJECT: DAYBREAK	DATE: 04/27/14	SCALE: AS SHOWN	DATE: 04/27/14
PROJECT NO: XXXX	DATE: 04/27/14	SCALE: AS SHOWN	DATE: 04/27/14
PROJECT NO: XXXX	DATE: 04/27/14	SCALE: AS SHOWN	DATE: 04/27/14

DAYBREAK-COMMERCE PARK
 TOPOGRAPHICAL MAP
 EXHIBITION 5

SHEET NUMBER
 6
 OF 5 SHEETS
 DRAWING NAME
 EX05

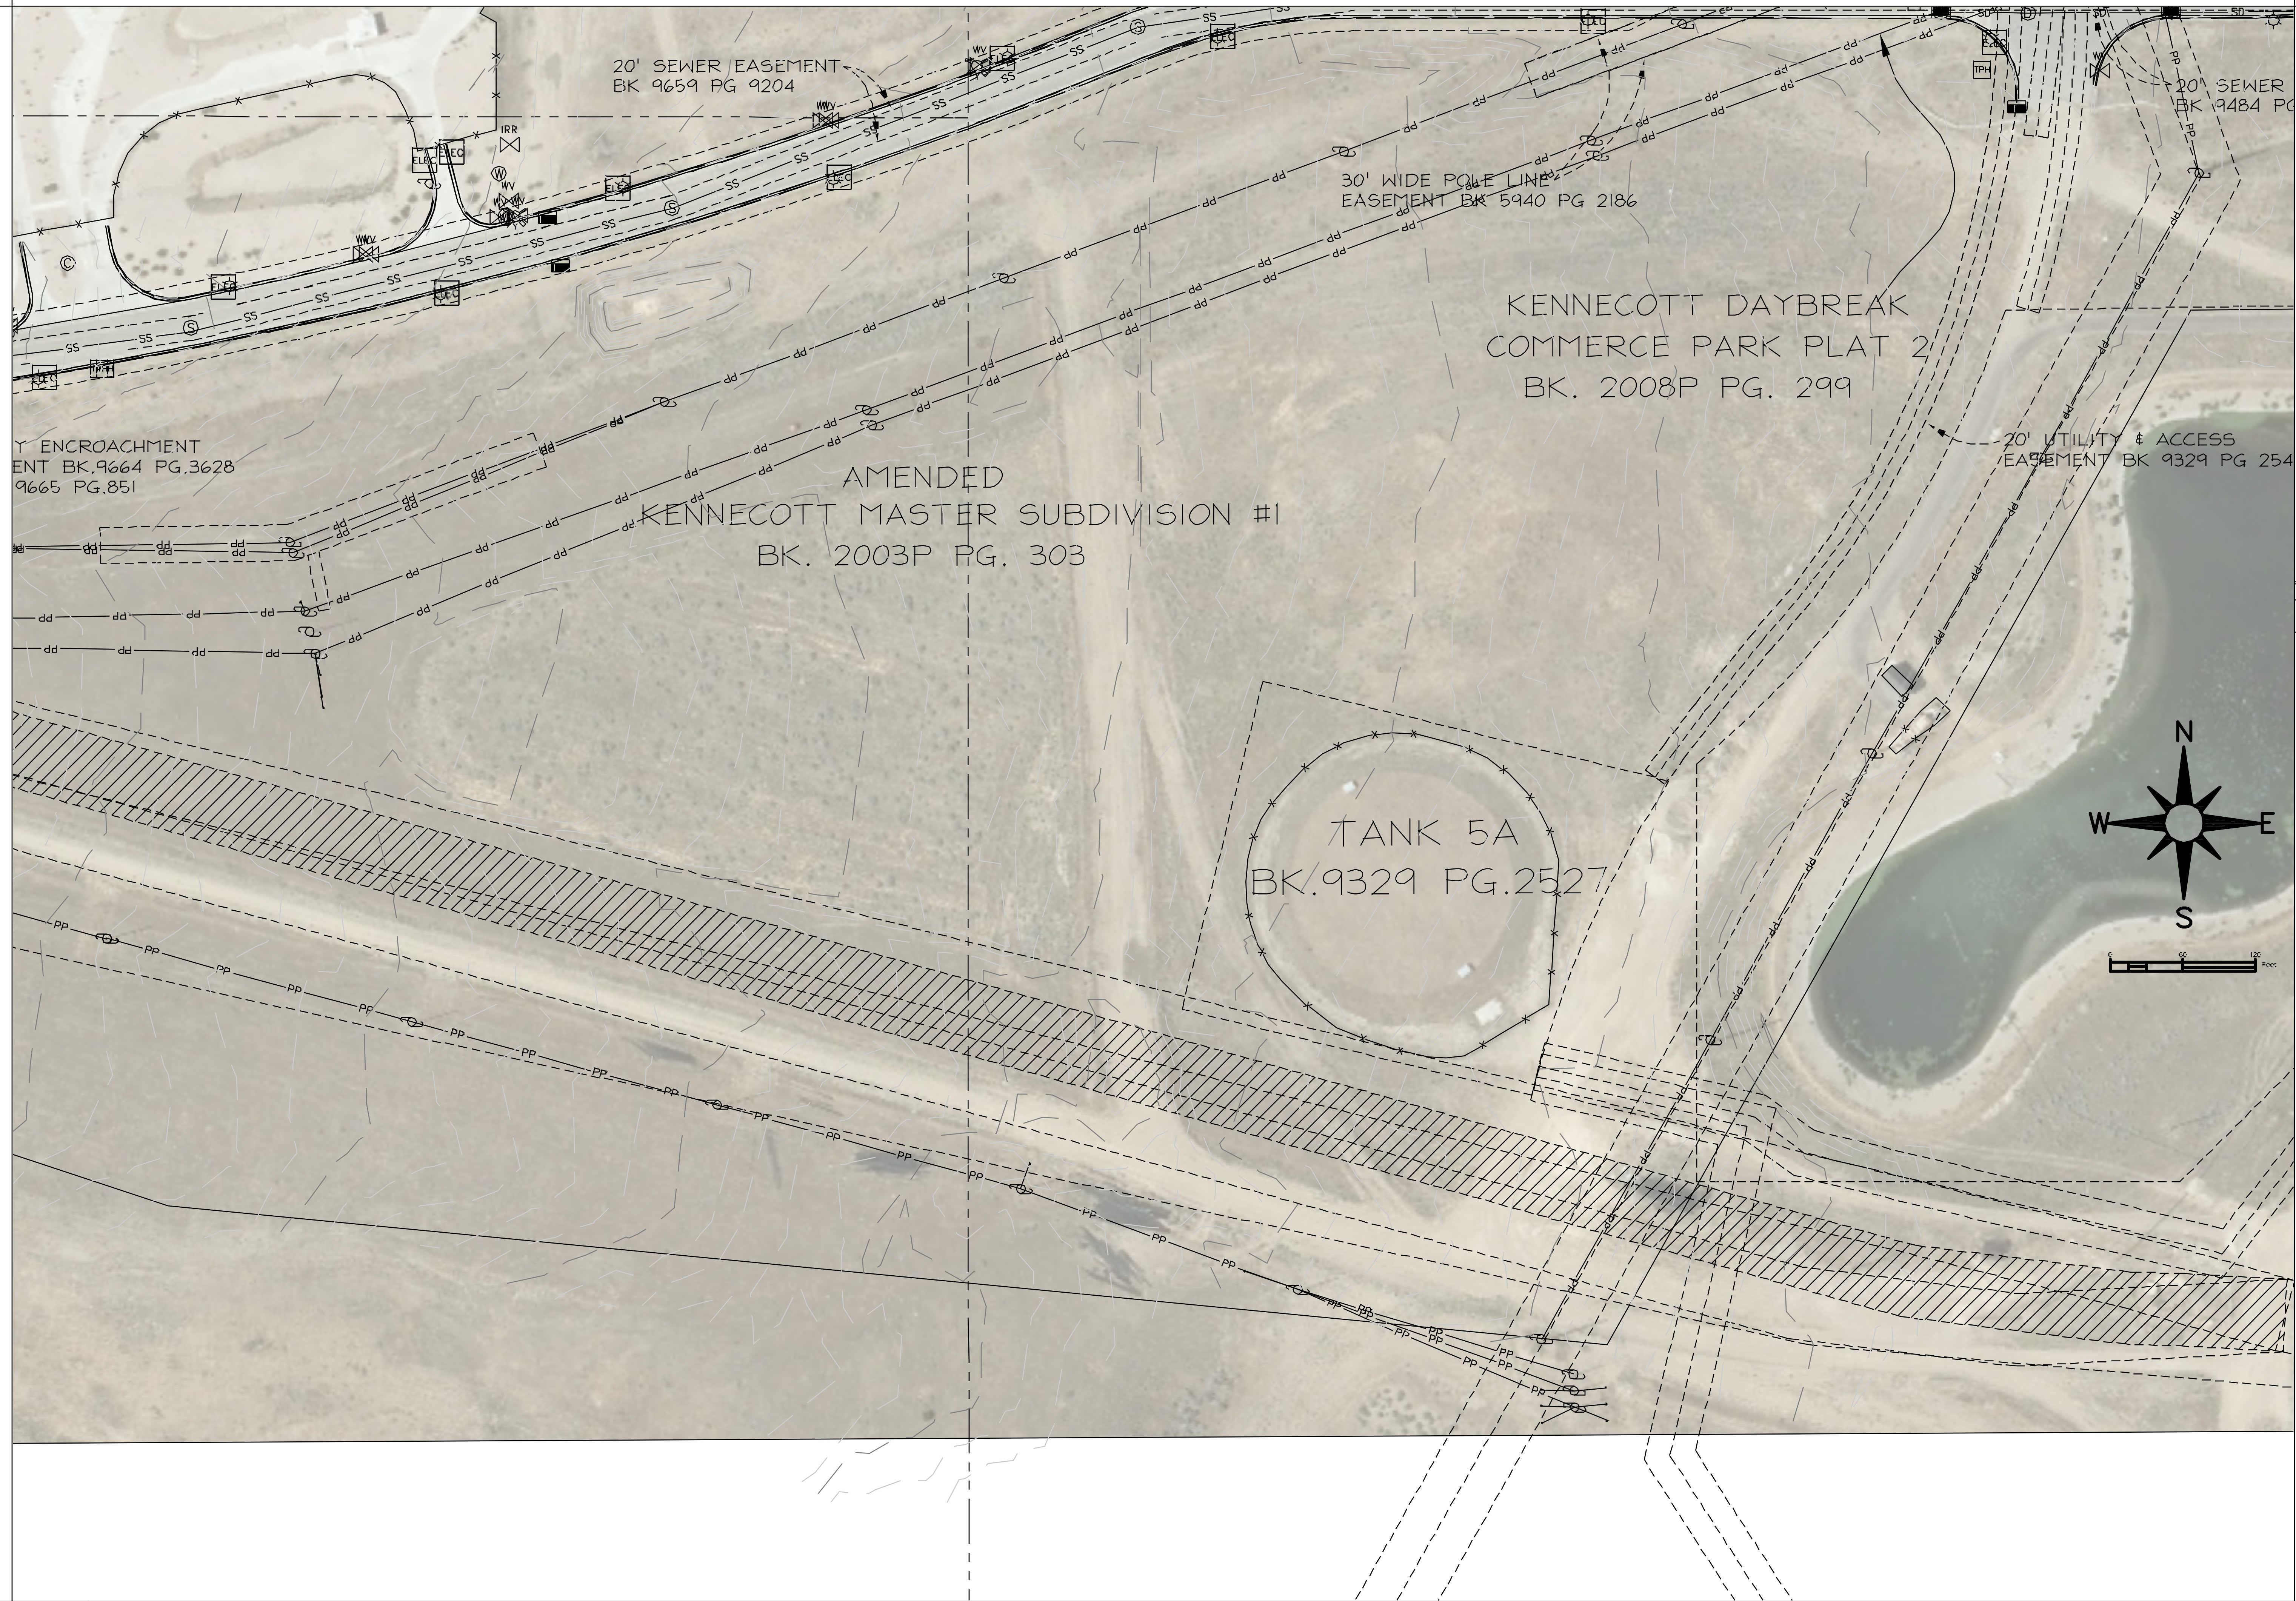

20' SEWER EASEMENT
BK 9659 PG 9204

30' WIDE POLE LINE
EASEMENT BK 5940 PG 2186


KENNECOTT DAYBREAK
COMMERCE PARK PLAT 2
BK. 2008P PG. 299

20' UTILITY & ACCESS
EASEMENT BK 9329 PG 254

Y ENCROACHMENT
ENT BK.9664 PG.3628
9665 PG.851

AMENDED
KENNECOTT MASTER SUBDIVISION #1
BK. 2003P PG. 303

TANK 5A
BK.9329 PG.2527

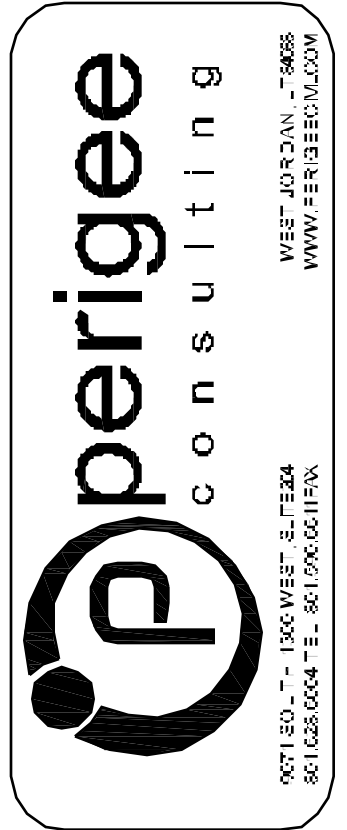

SOUTH JORDAN CITY

CITY ENGINEER DATE

DATE	BY	REV
APR 23 2013	JIA	1
	SAS	2
	XXX	3
	XXX	4
	XXX	5
	XXX	6
	XXX	7
	XXX	8
	XXX	9
	XXX	10

DAYBREAK-COMMERCE PARK
TOPOGRAPHICAL MAP
EXHIBITION 7

SHEET NUMBER
8
OF 8 SHEETS
DRAWING NAME
EX07

